



SOUTH ELEVATION
SCALE 1/4" = 1'-0"


NORTH ELEVATION
SCALE 1/4" = 1'-0"

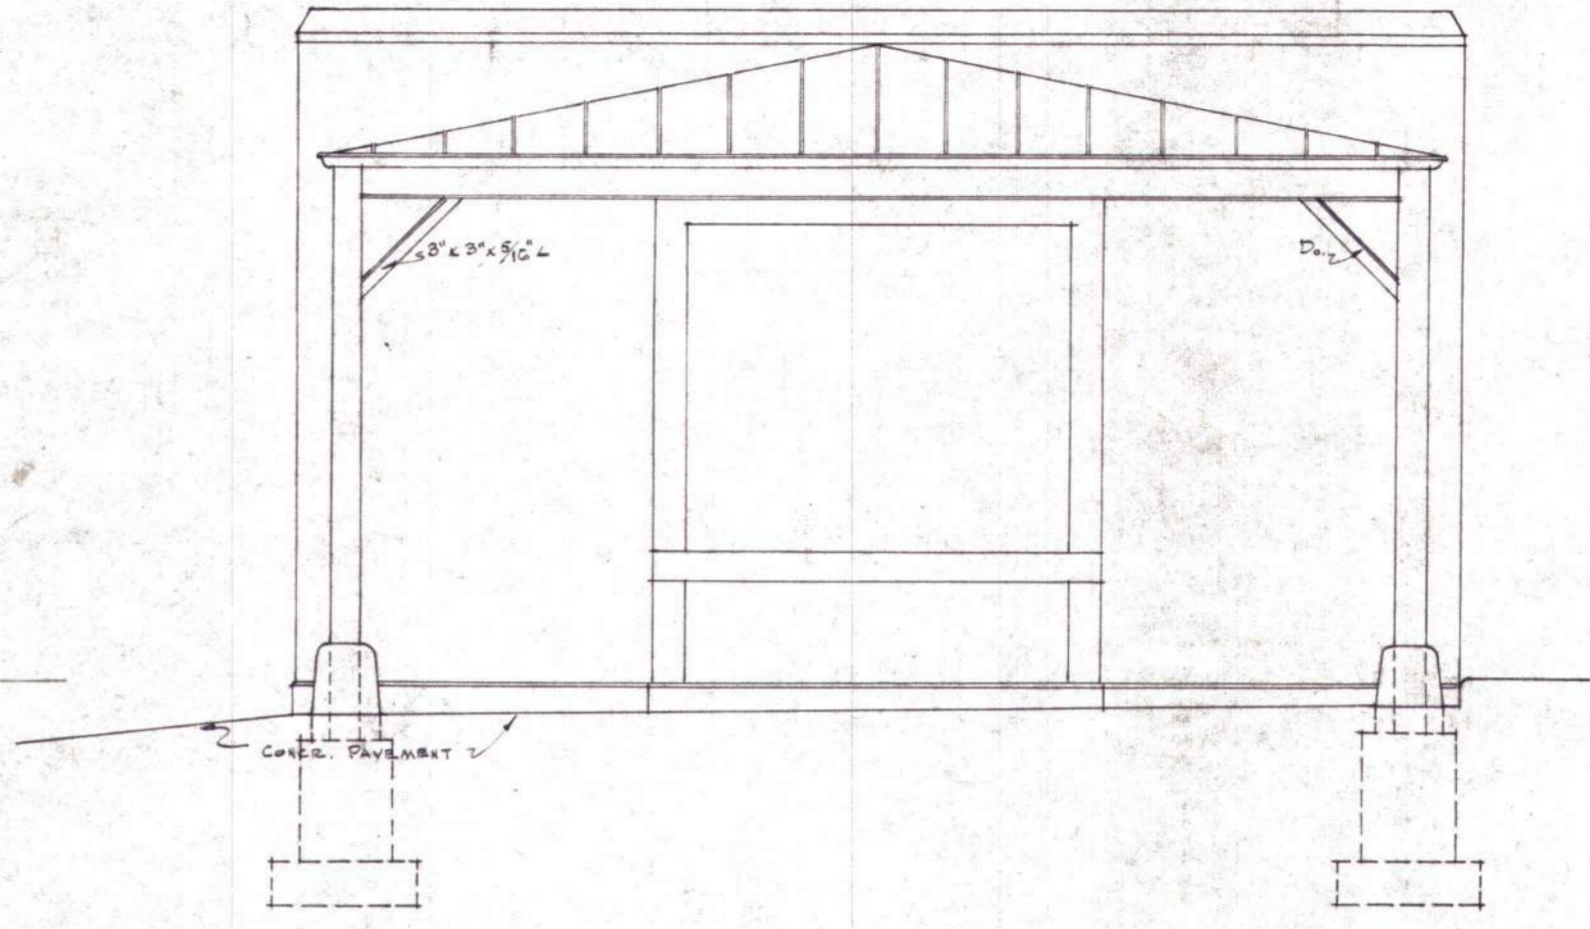

NORTH ELEVATION OF BAGGAGE SHED
SCALE 1/4" = 1'-0"

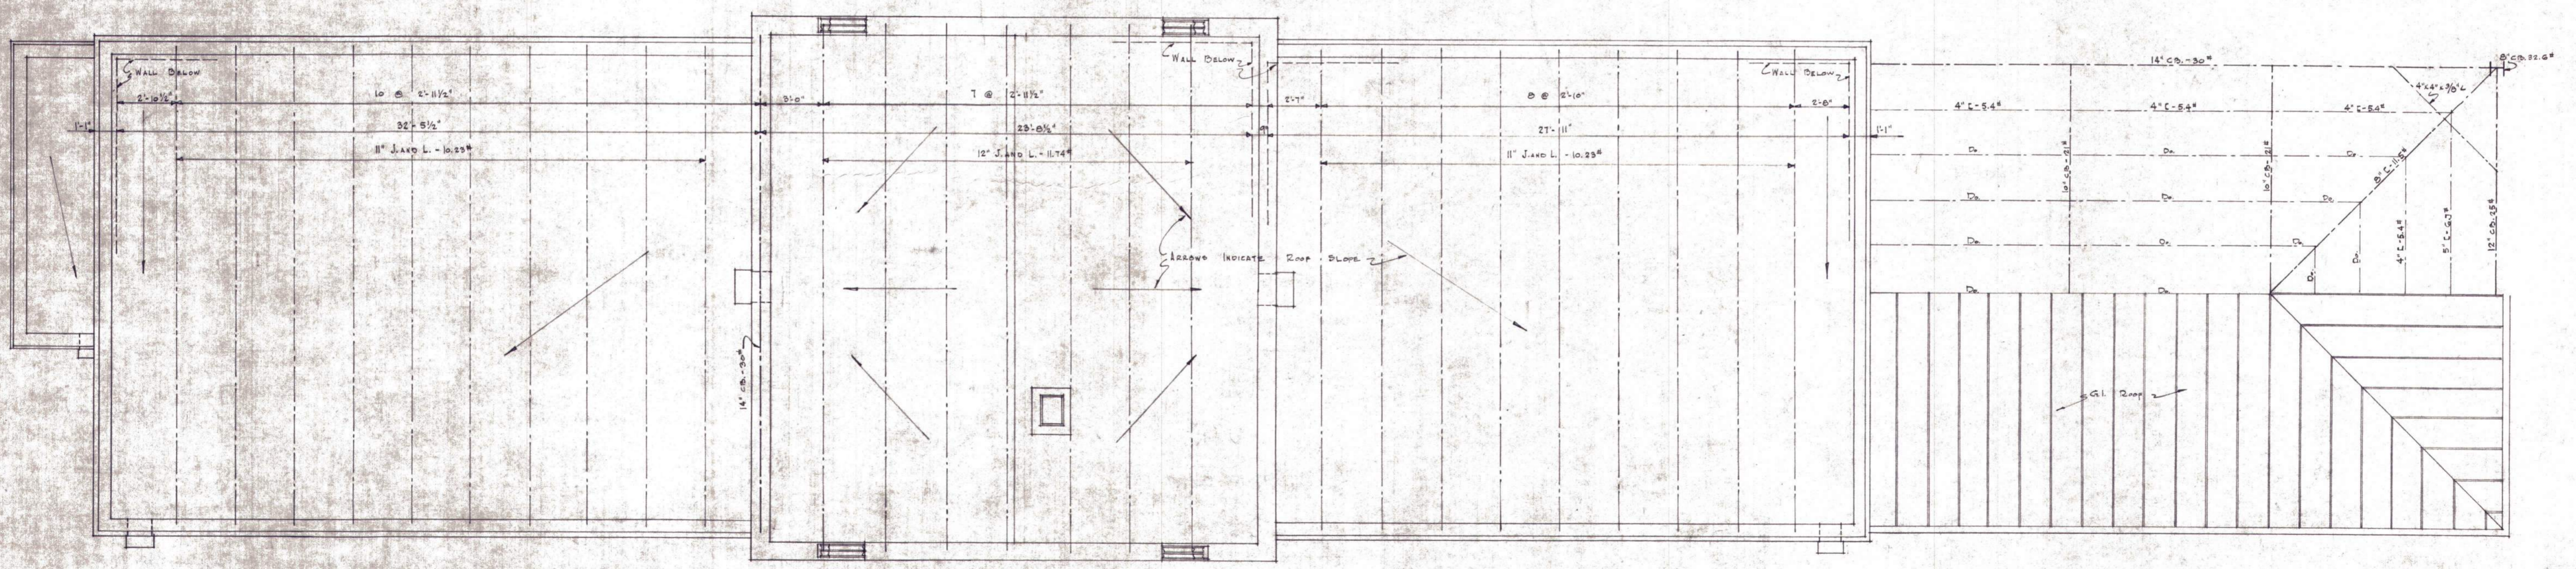


ROOF PLAN - SHOWING STEEL FRAMING
SCALE 1/4" = 1'-0"

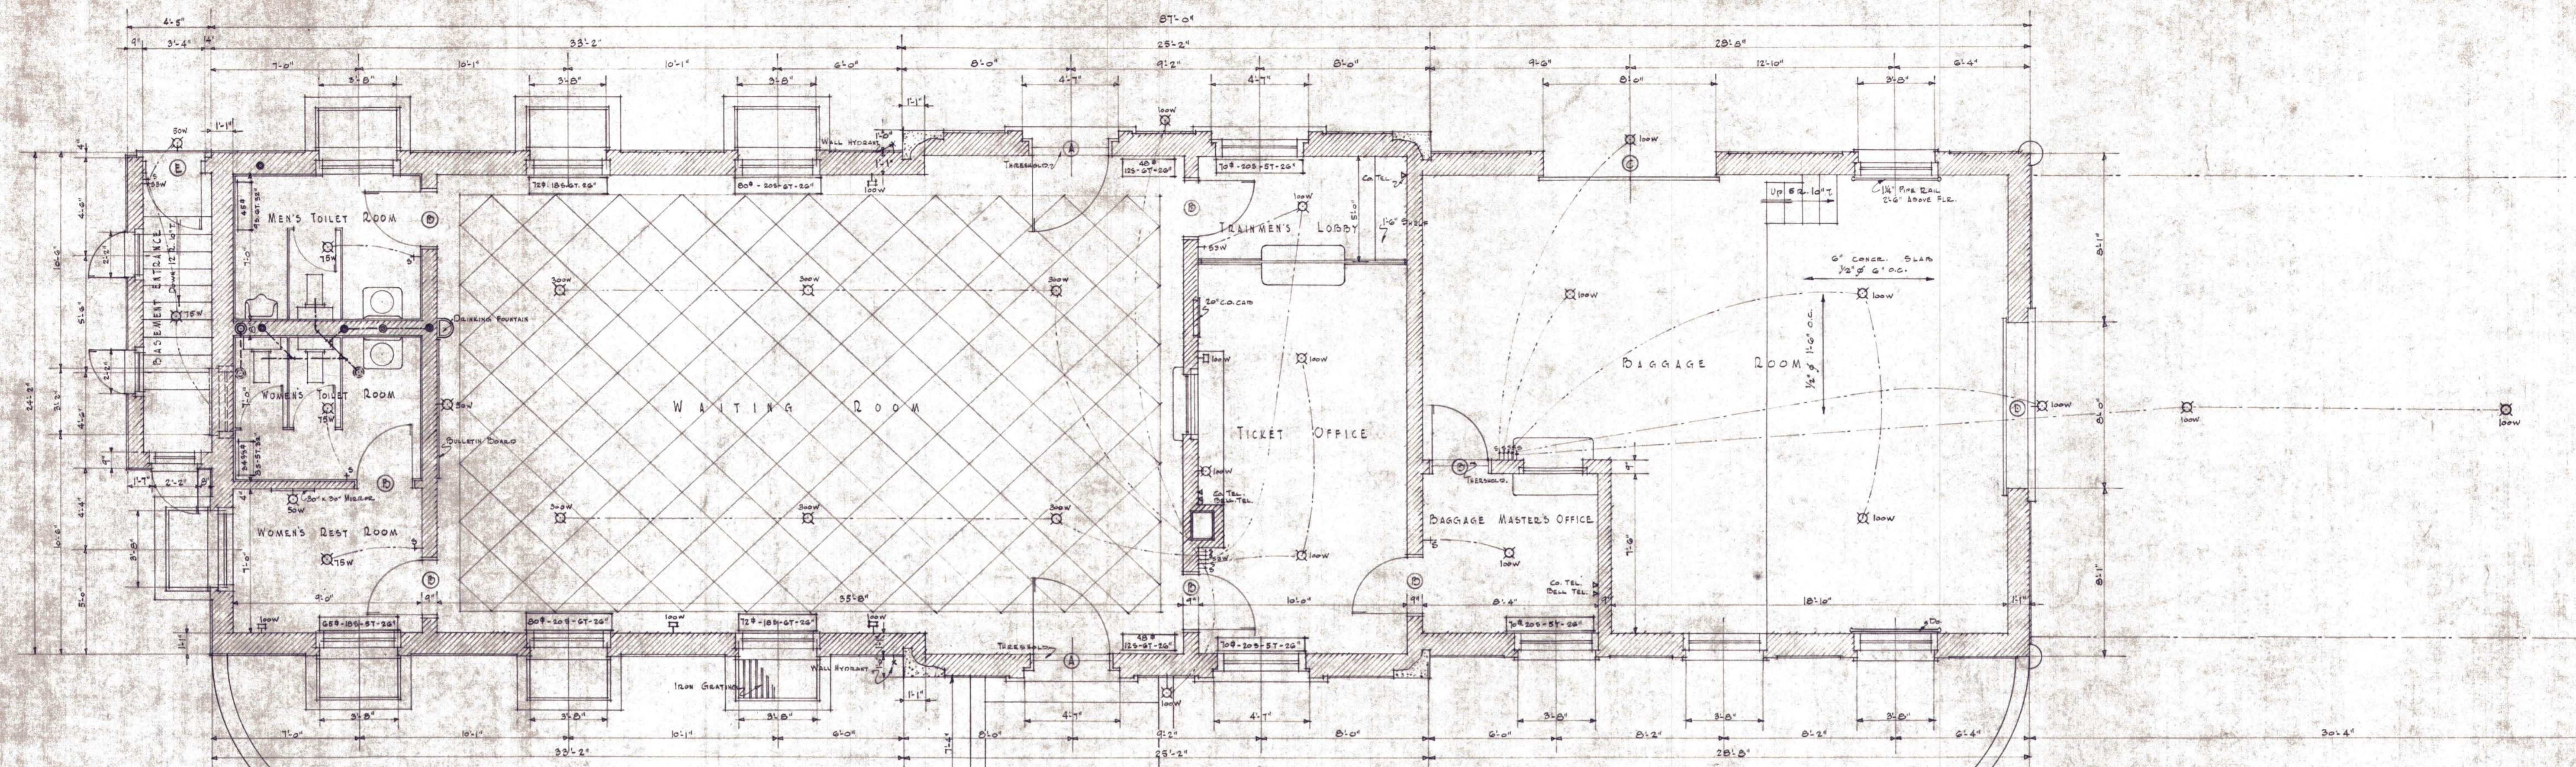


FIRST FLOOR PLAN
SCALE 1/4" = 1'-0"


DOOR SCHEDULE				
MARK	QUAN.	SIZE	GLASS	REMARKS
A	2	3'-0" x 8'-0" x 1 3/4"	YES	SEE EAST AND WEST ELEVATIONS
B	12	2'-0" x 7'-0" x 1 3/4"	NO	TYPE 1
C	1 PR.	4'-0" x 8'-0" x 2 1/4"	YES	SEE WEST ELEVATION
D	1 PR.	4'-0" x 7'-0" x 2 1/4"	"	" NORTH "
E	1	5'-0" x 7'-0" x 1 3/4"	"	" WEST "
- SEE SPECIFICATIONS FOR MATERIALS -				

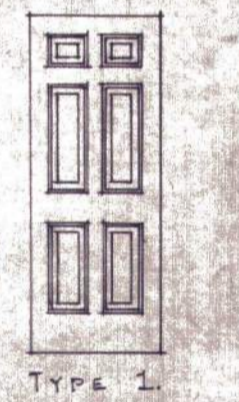


ROOM SCHEDULE					
ROOM NAME	FLOOR	FLOOR	WAINSCOT	WALLS	CEILING
BAGGAGE ROOM	CONCR.	NO.	NO.	FACE BRICK	UNFINISHED
BAGGAGE M. OFF.	ASPHALT TILE	TERRAZO	GLASS BLOCK 5'-0" HIGH	PLASTER	PLASTER
TICKET OFFICE AND TRAINMEN'S LOBBY	"	"	"	"	"
WAITING ROOM	TERRAZO	"	"	"	"
WOMEN'S REST RM.	ASPHALT TILE	"	NO.	"	"
" TOILET "	CERAMIC	MARBLE BASES CLEAN TILE CORE	MARBLE 4'-0" HIGH	"	"
MEN'S "	"	"	"	"	"

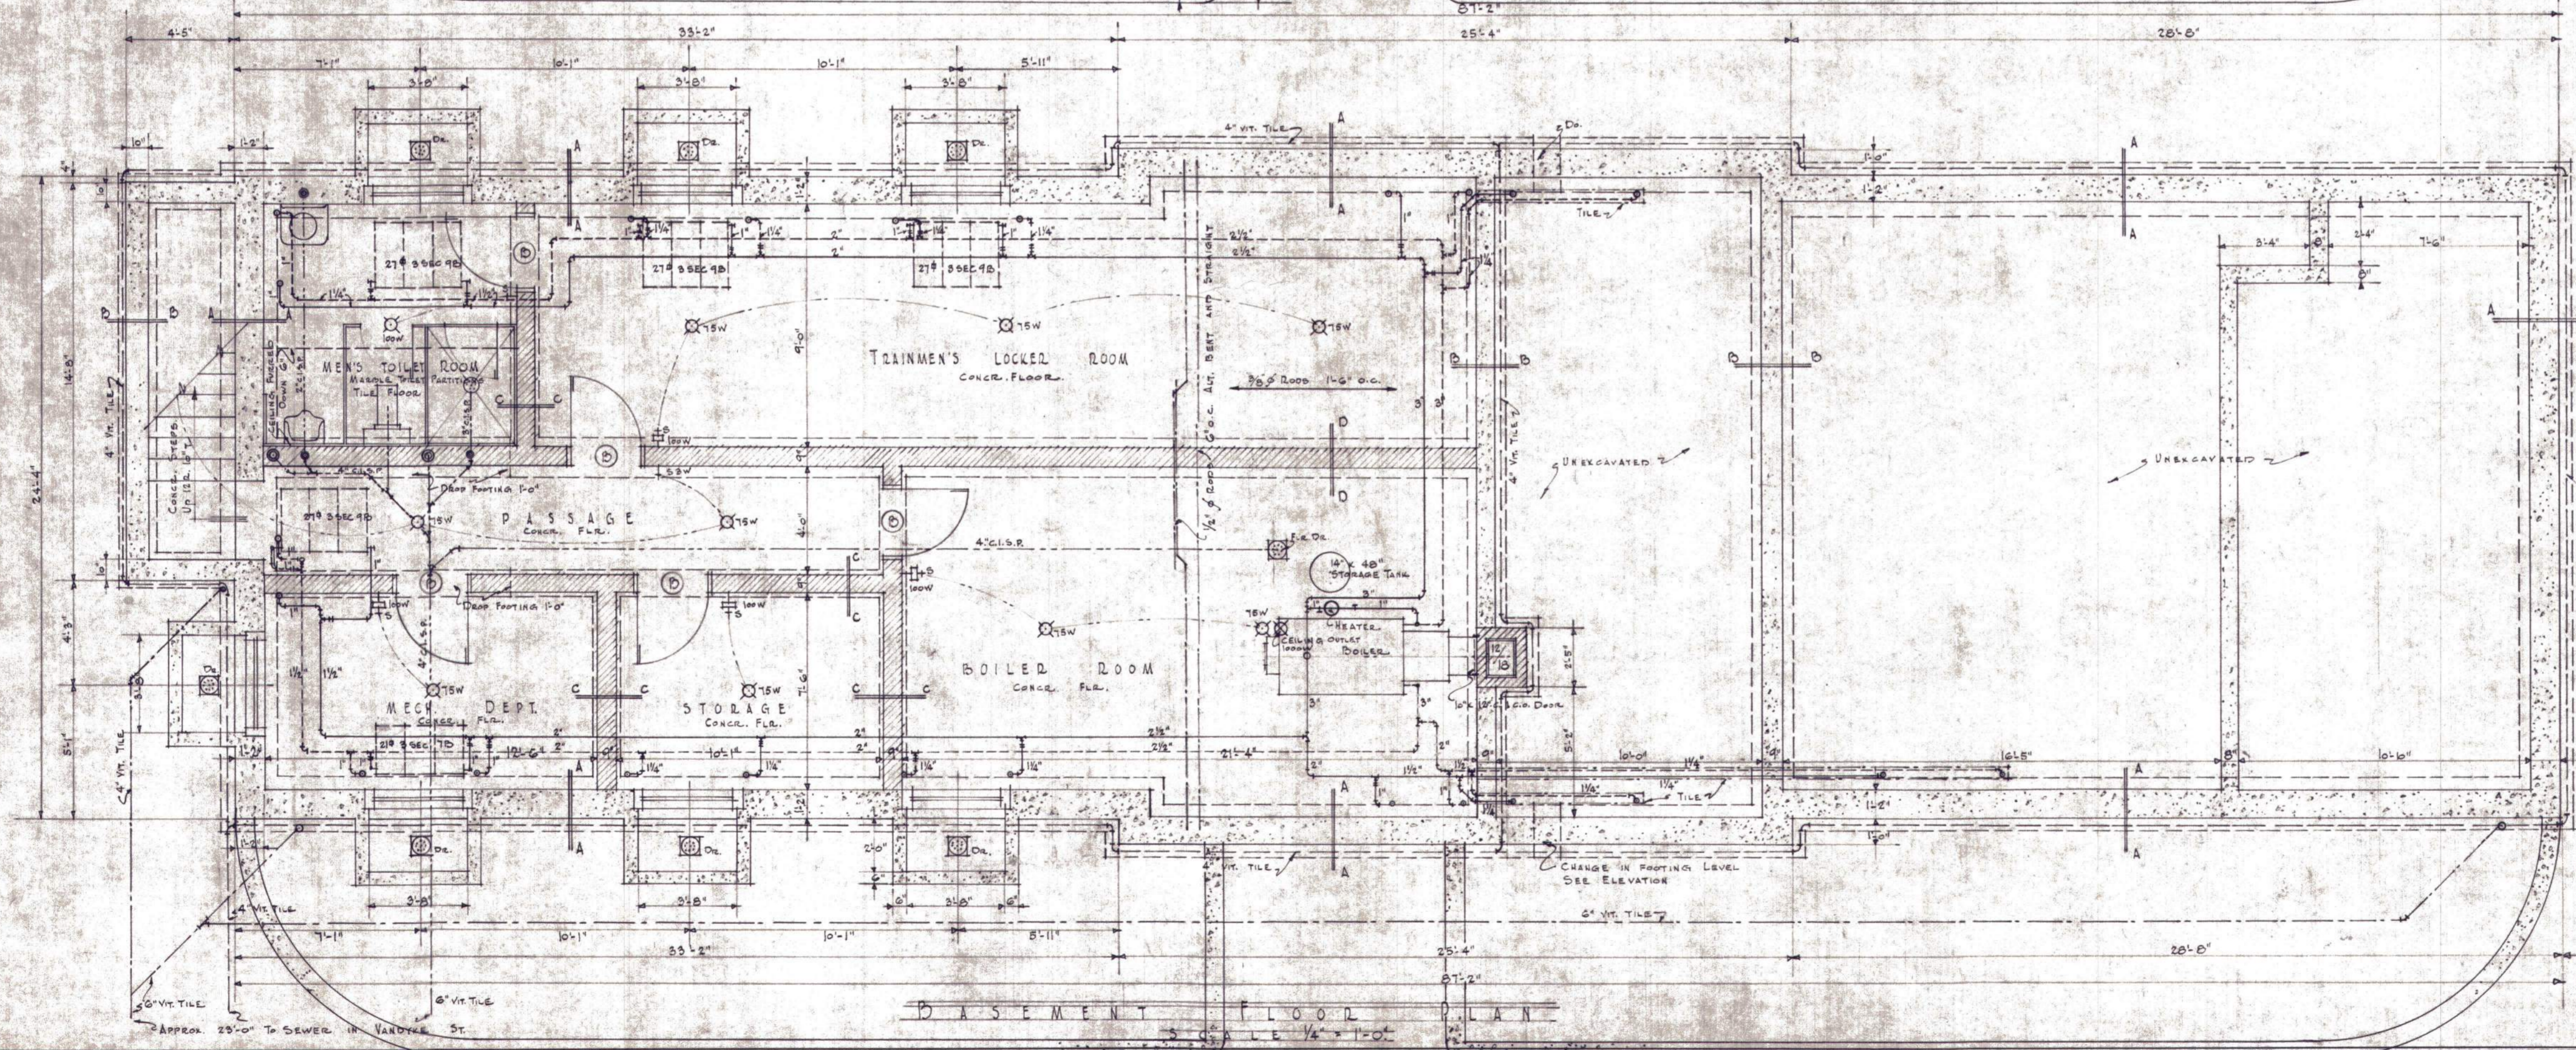


BASEMENT FLOOR PLAN
SCALE 1/4" = 1'-0"

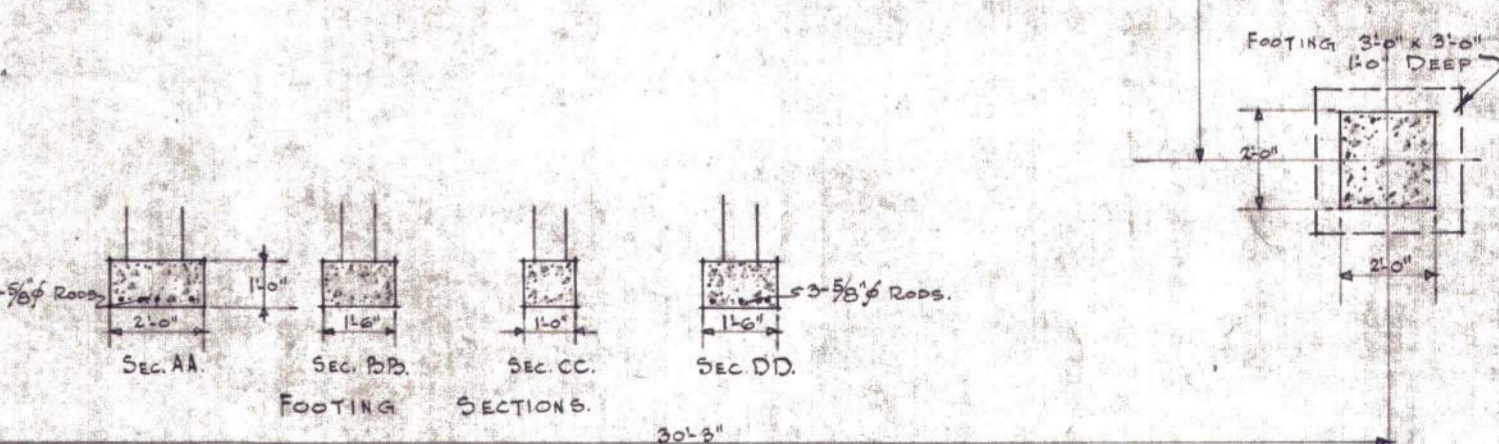


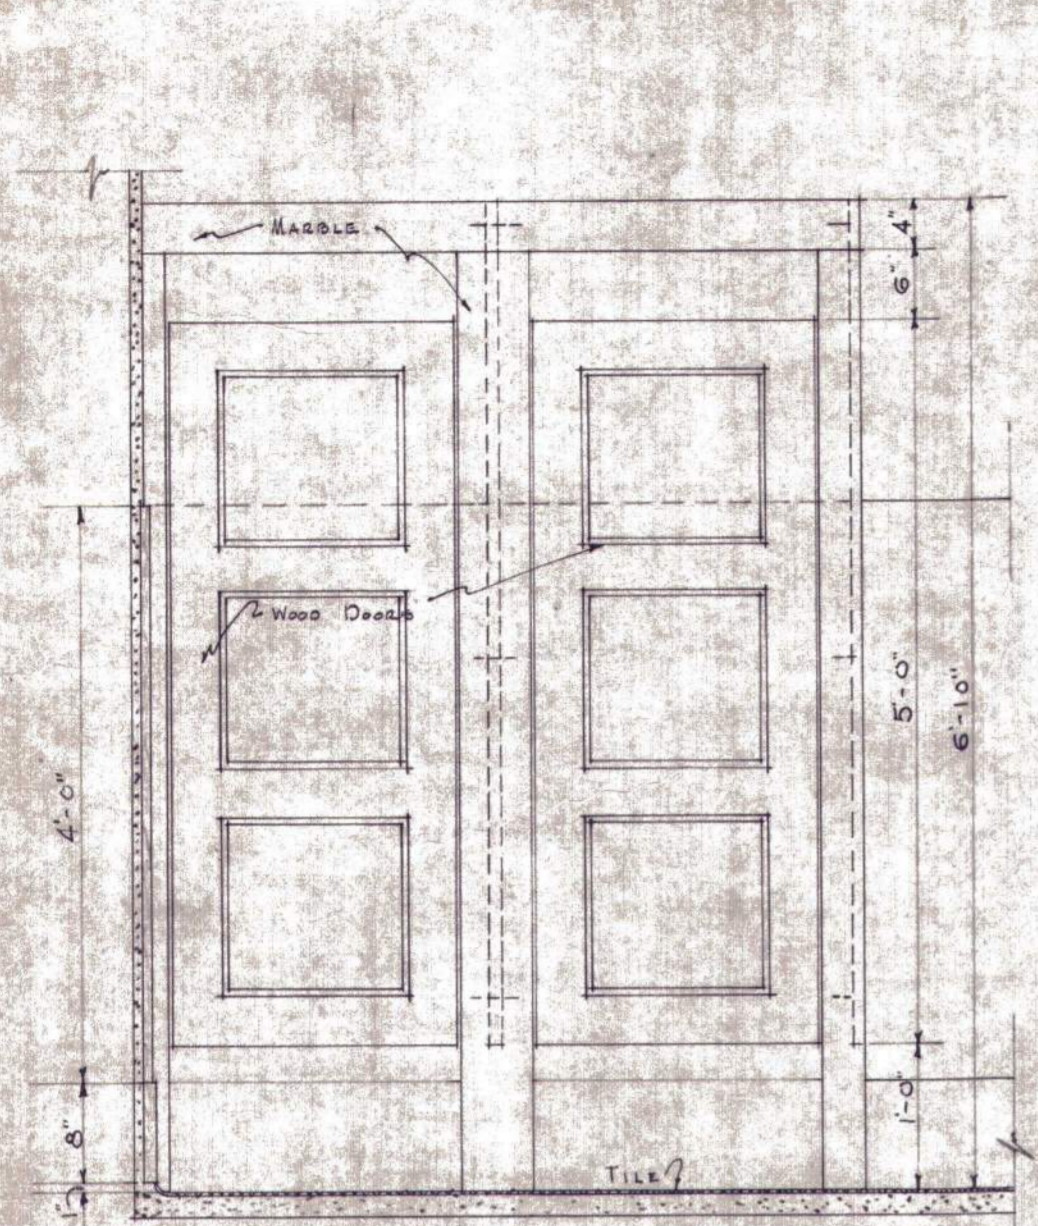


ELEVATION
DETAILS OF WOMEN'S TOILET ROOM
SCALE 3/4" = 1'-0"

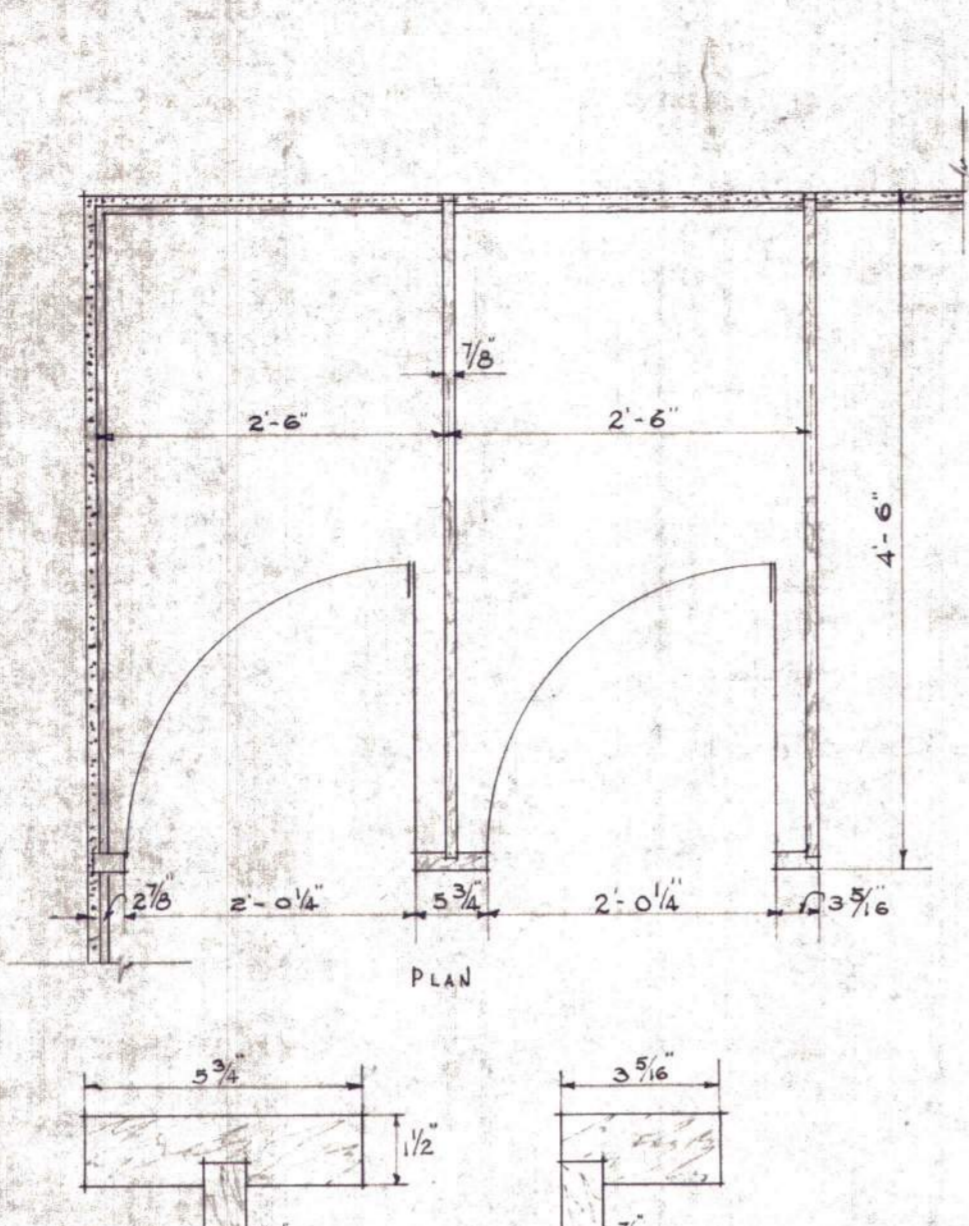


PLAN

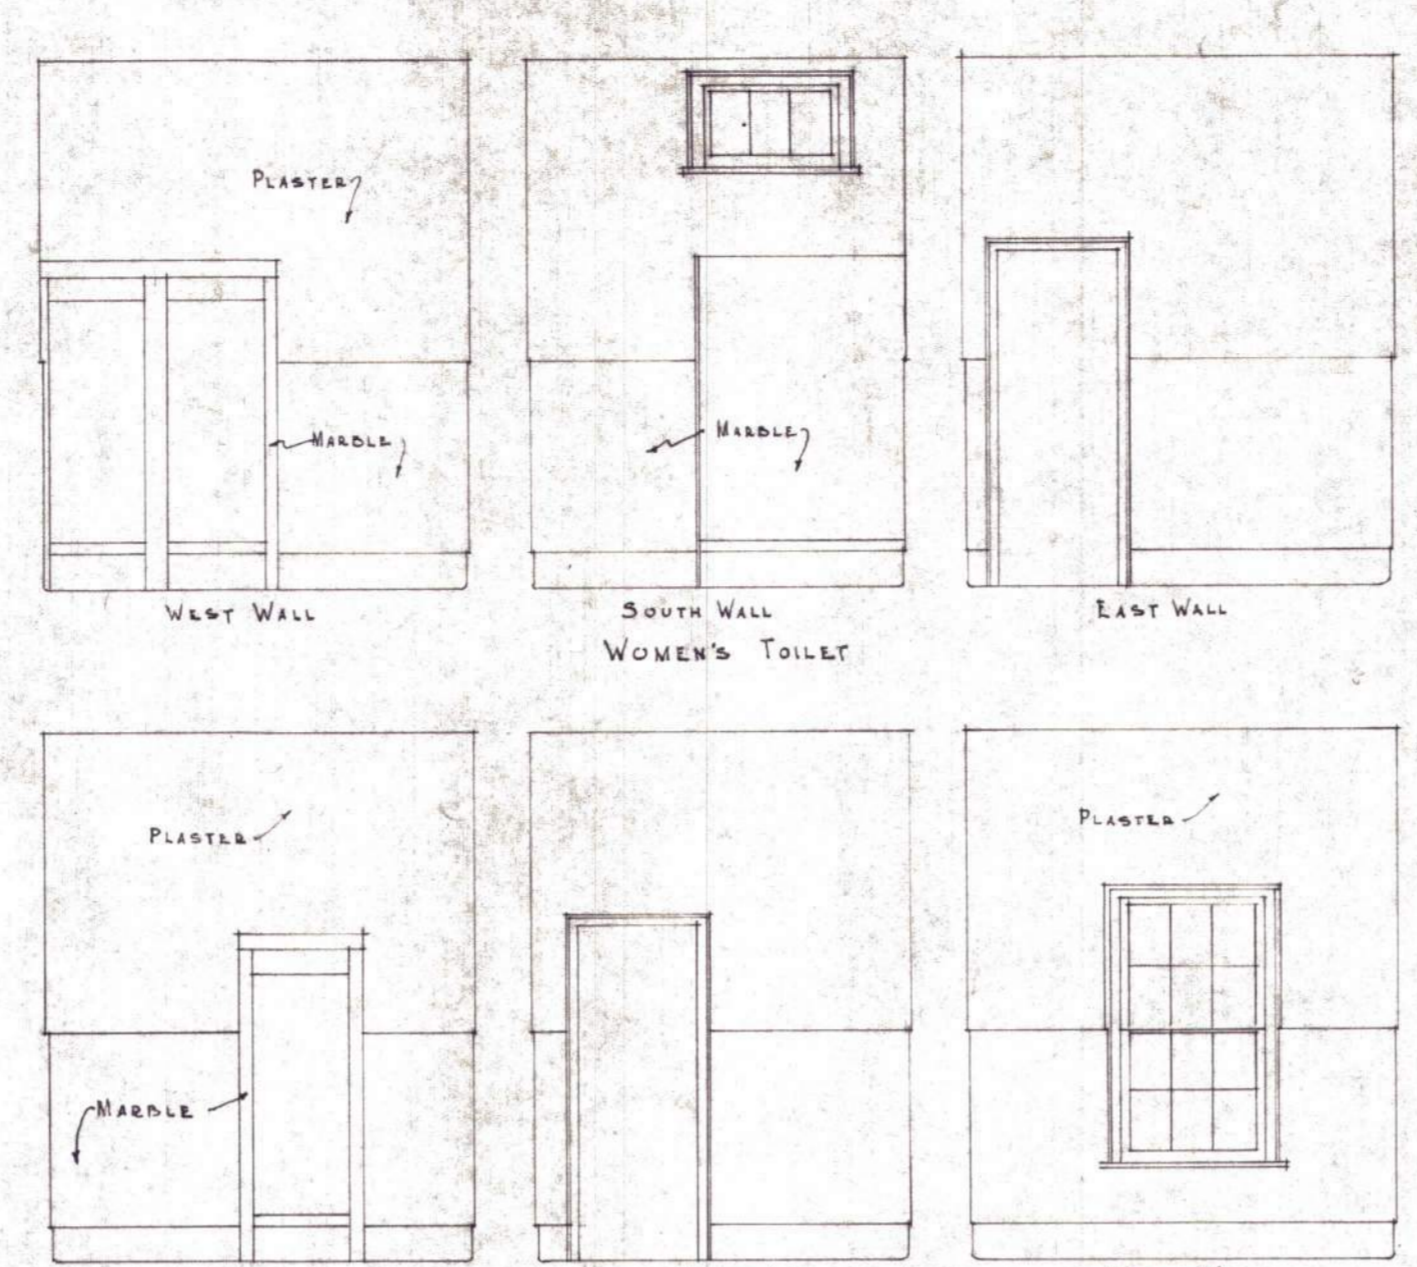


SCALE 1/4" = 1'-0"

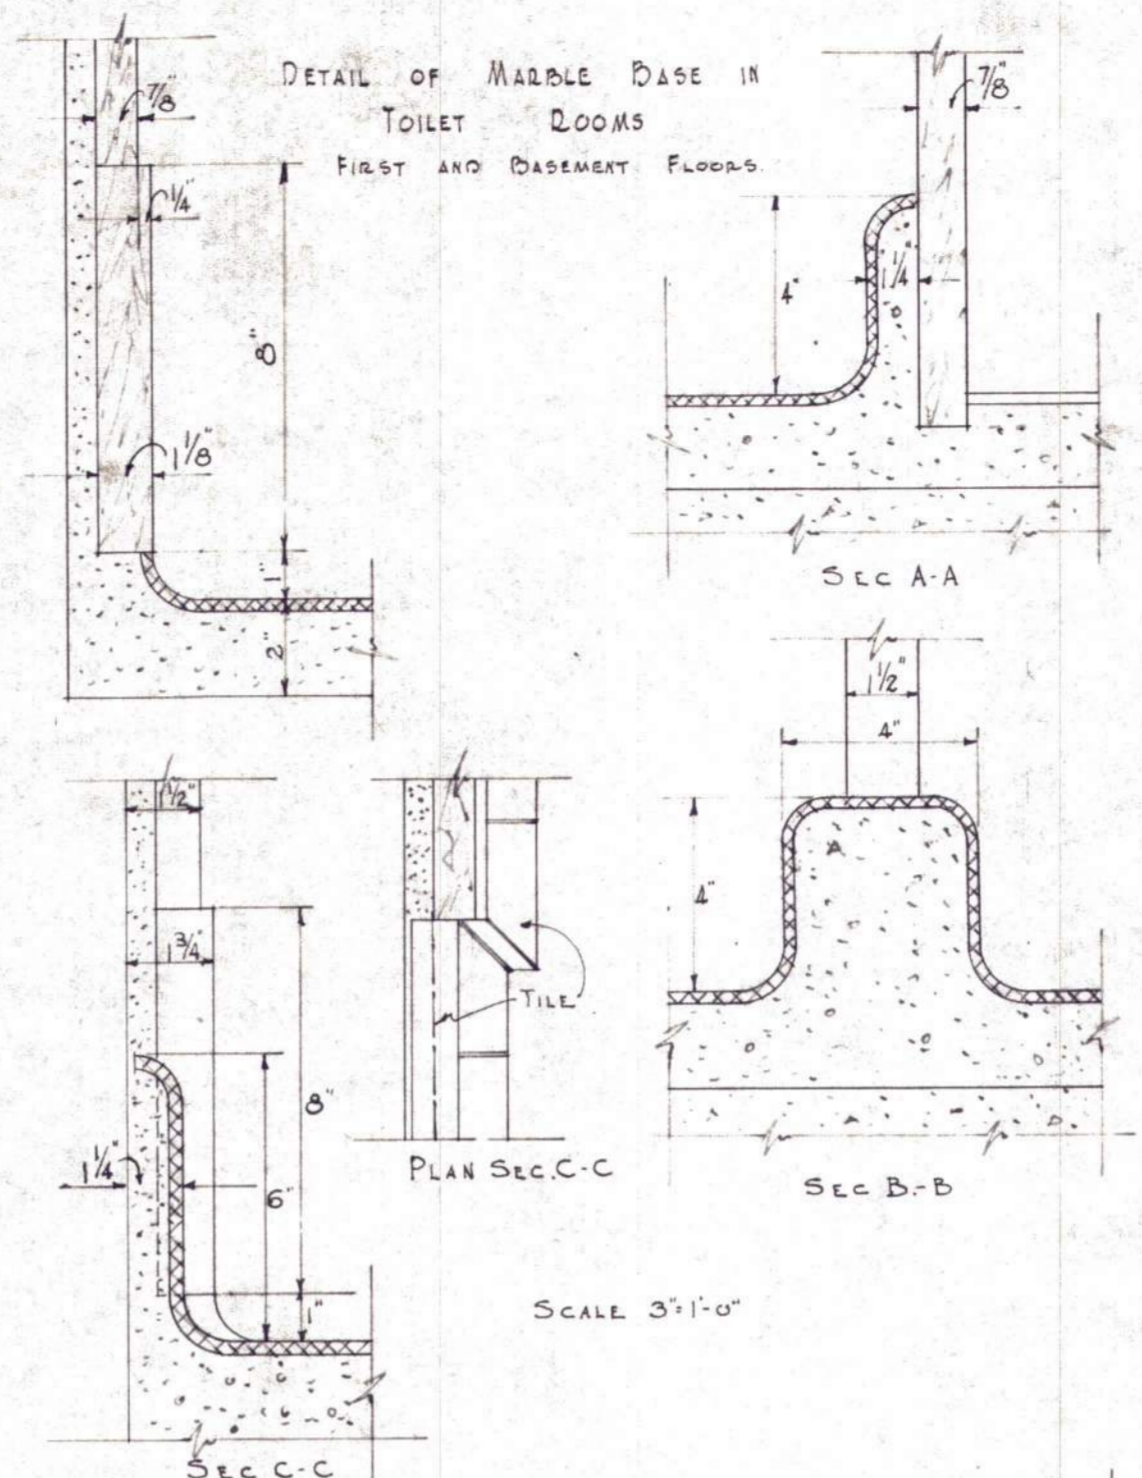


SCALE 3/4" = 1'-0"

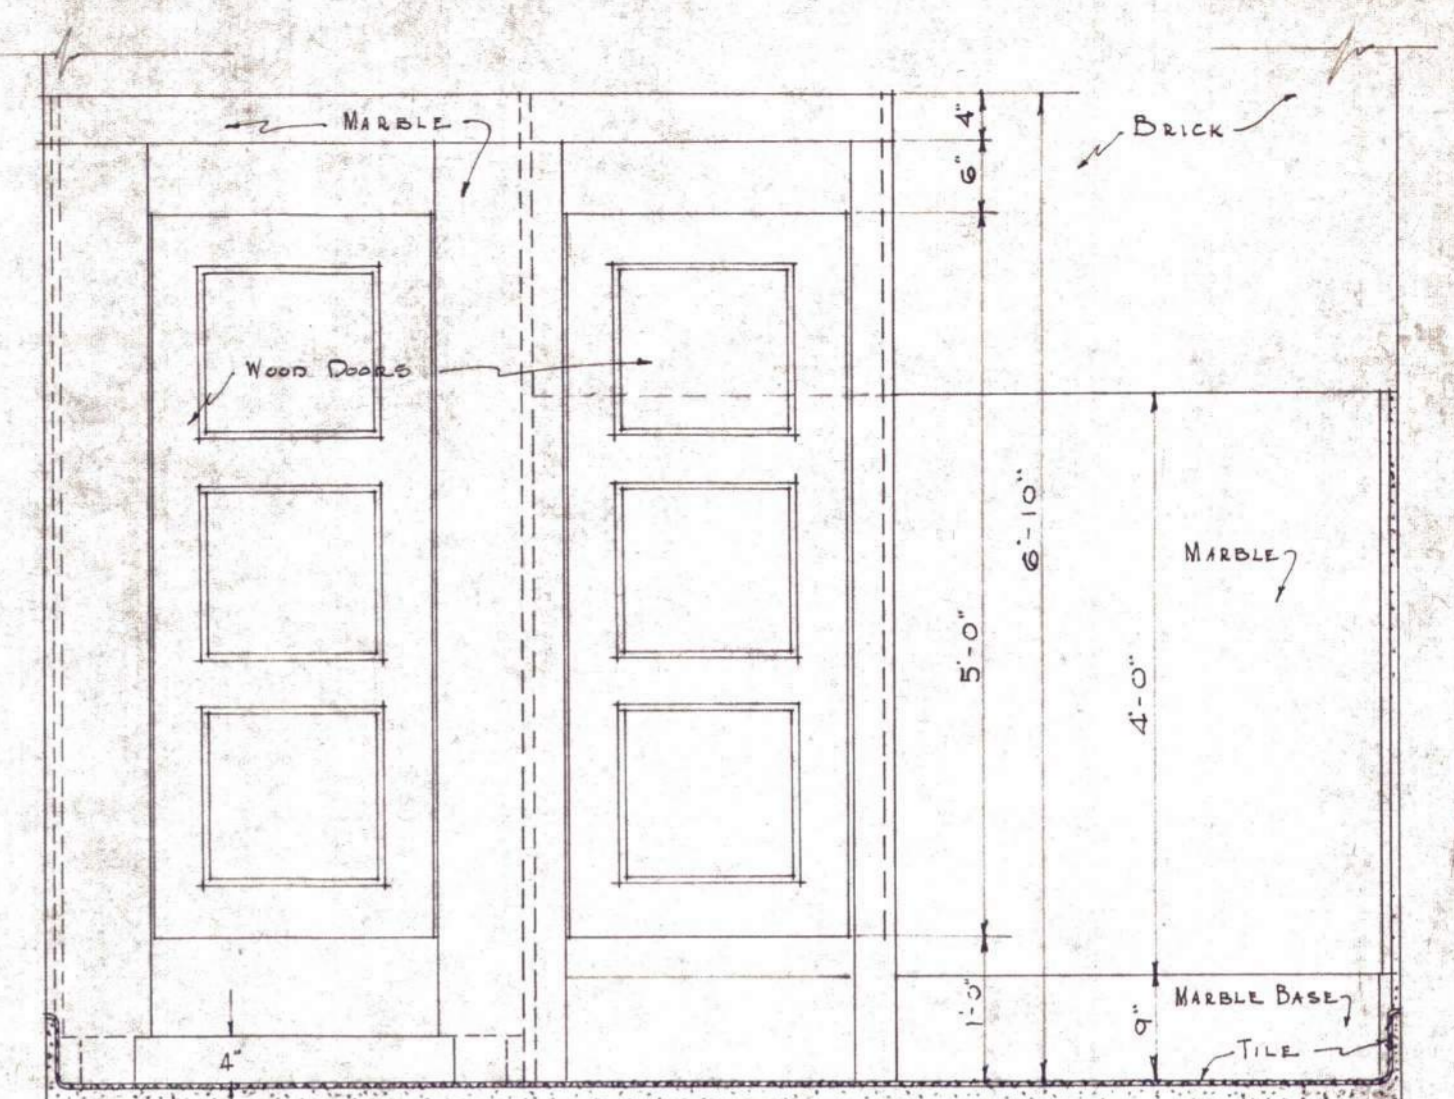


ELEVATION
SHOWER AND TOILET ROOM IN BASEMENT
SCALE 3/4" = 1'-0"

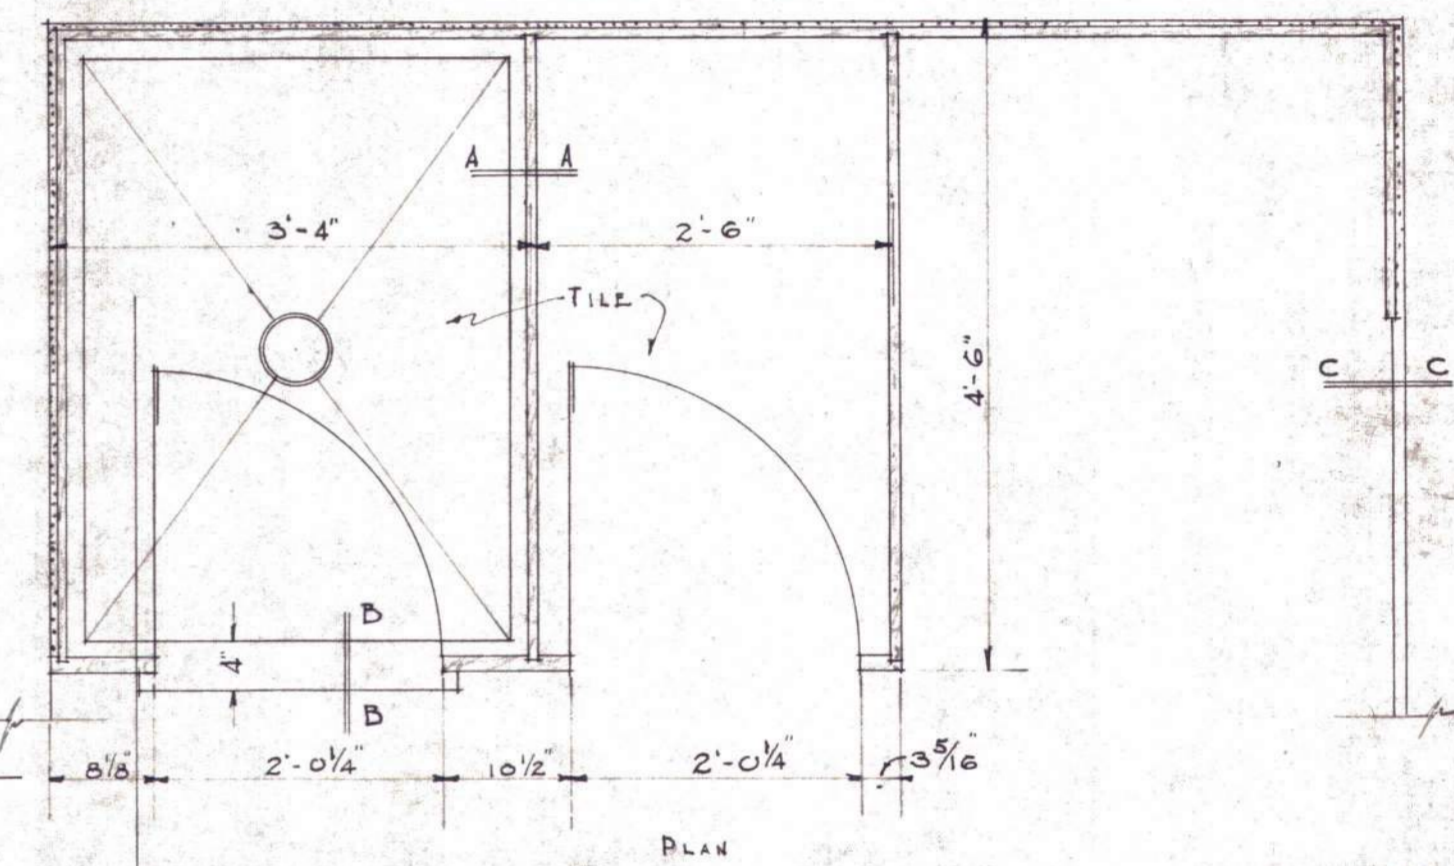

PLAN






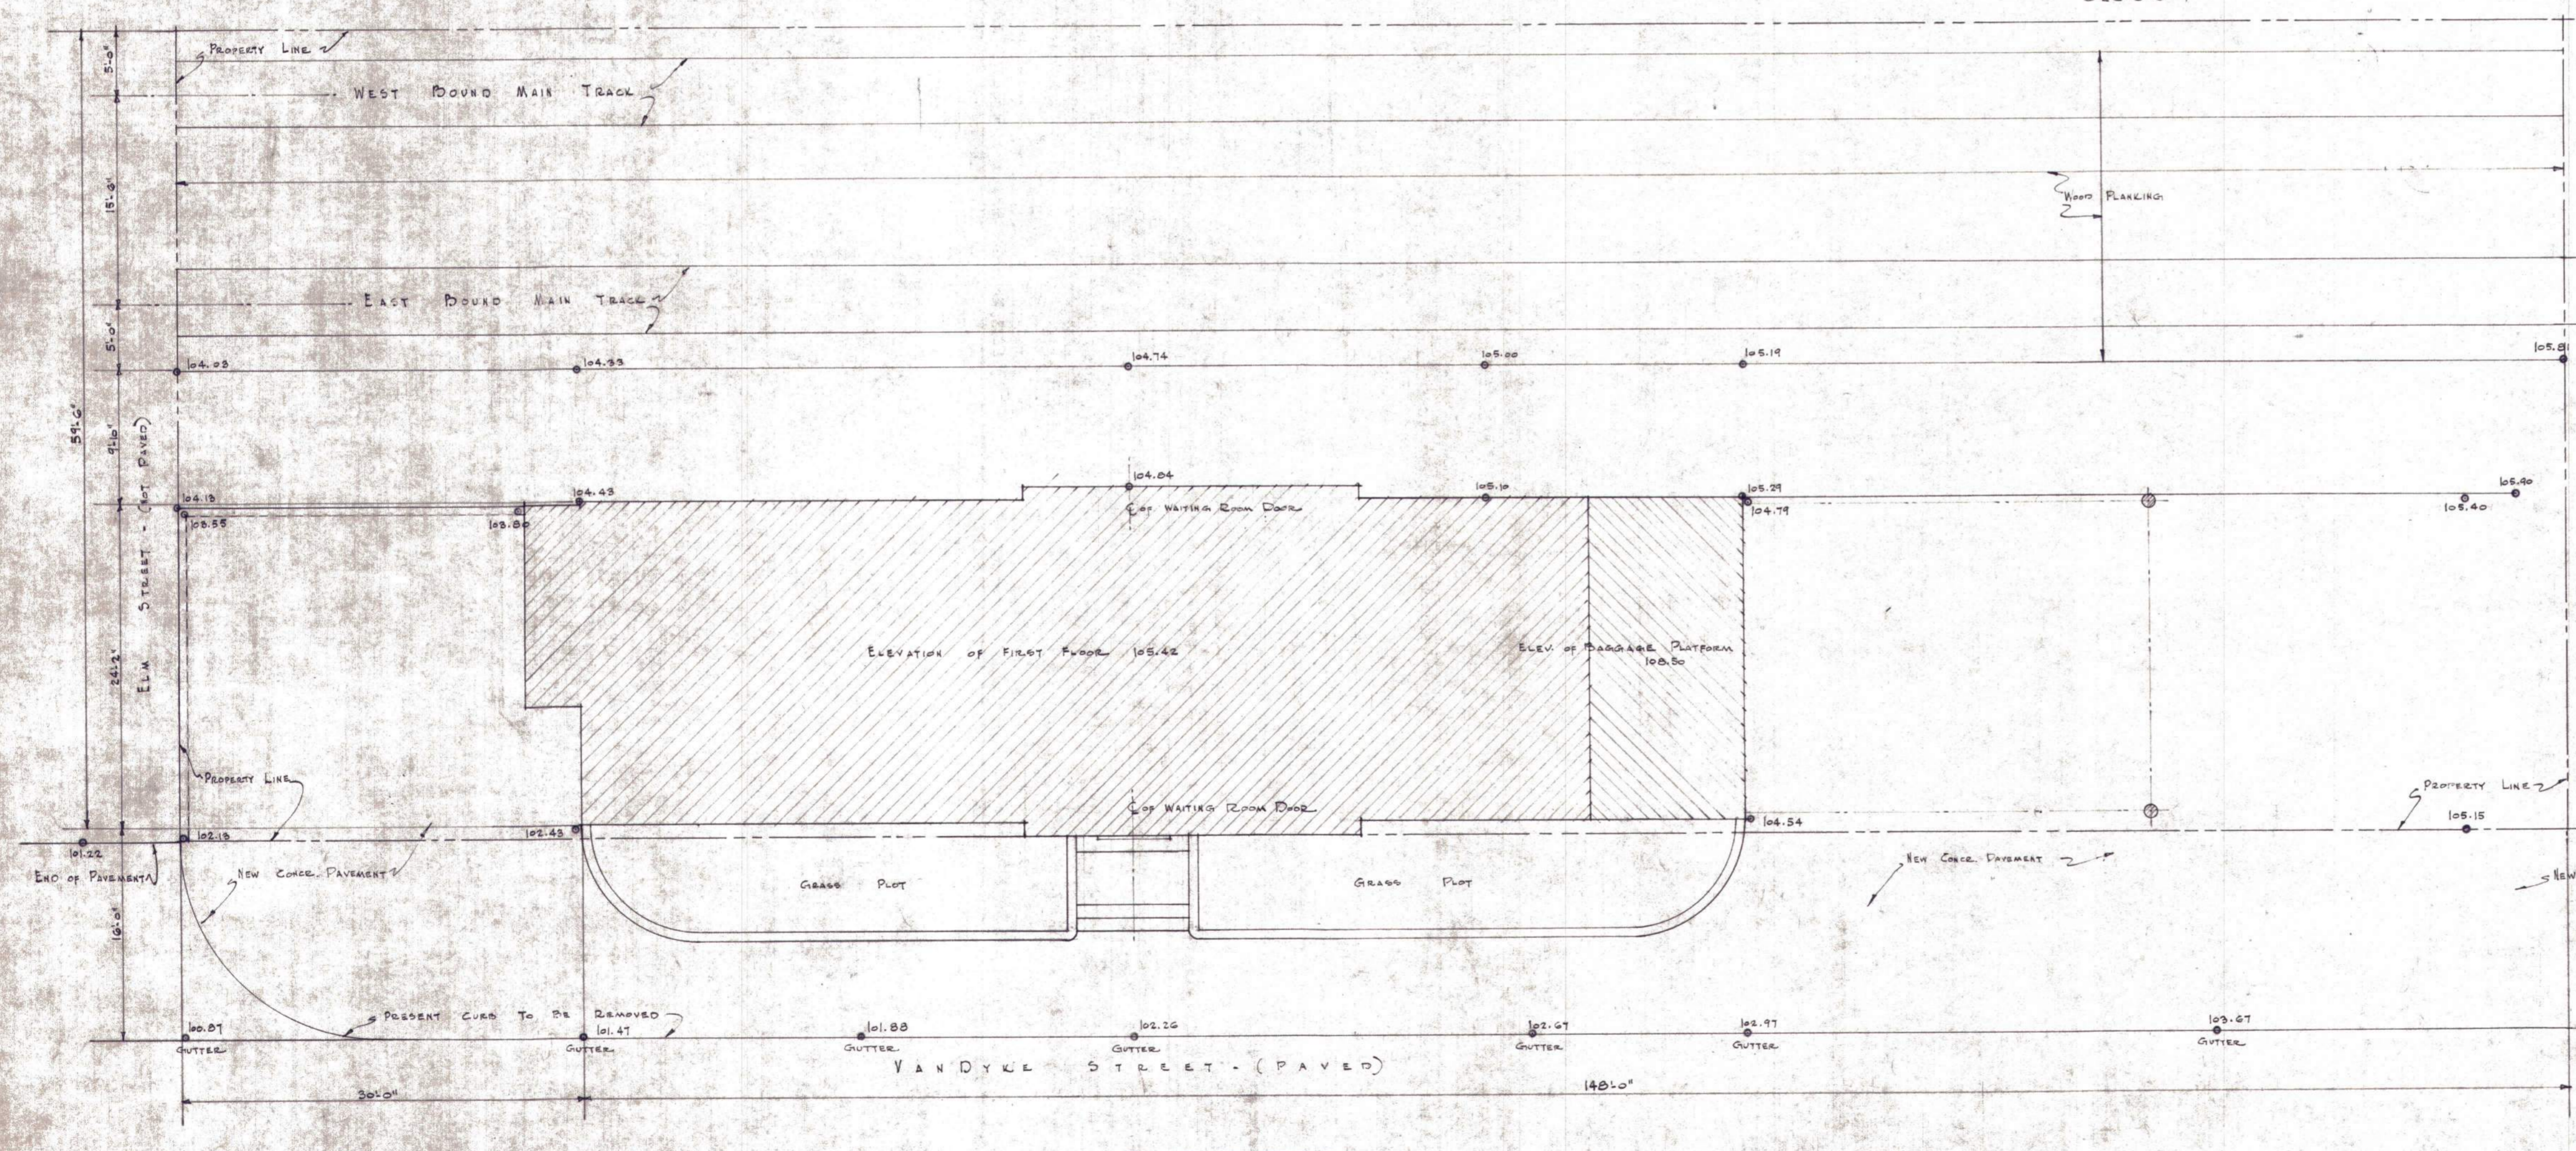



PLAN
SCALE 1/8" = 1'-0"

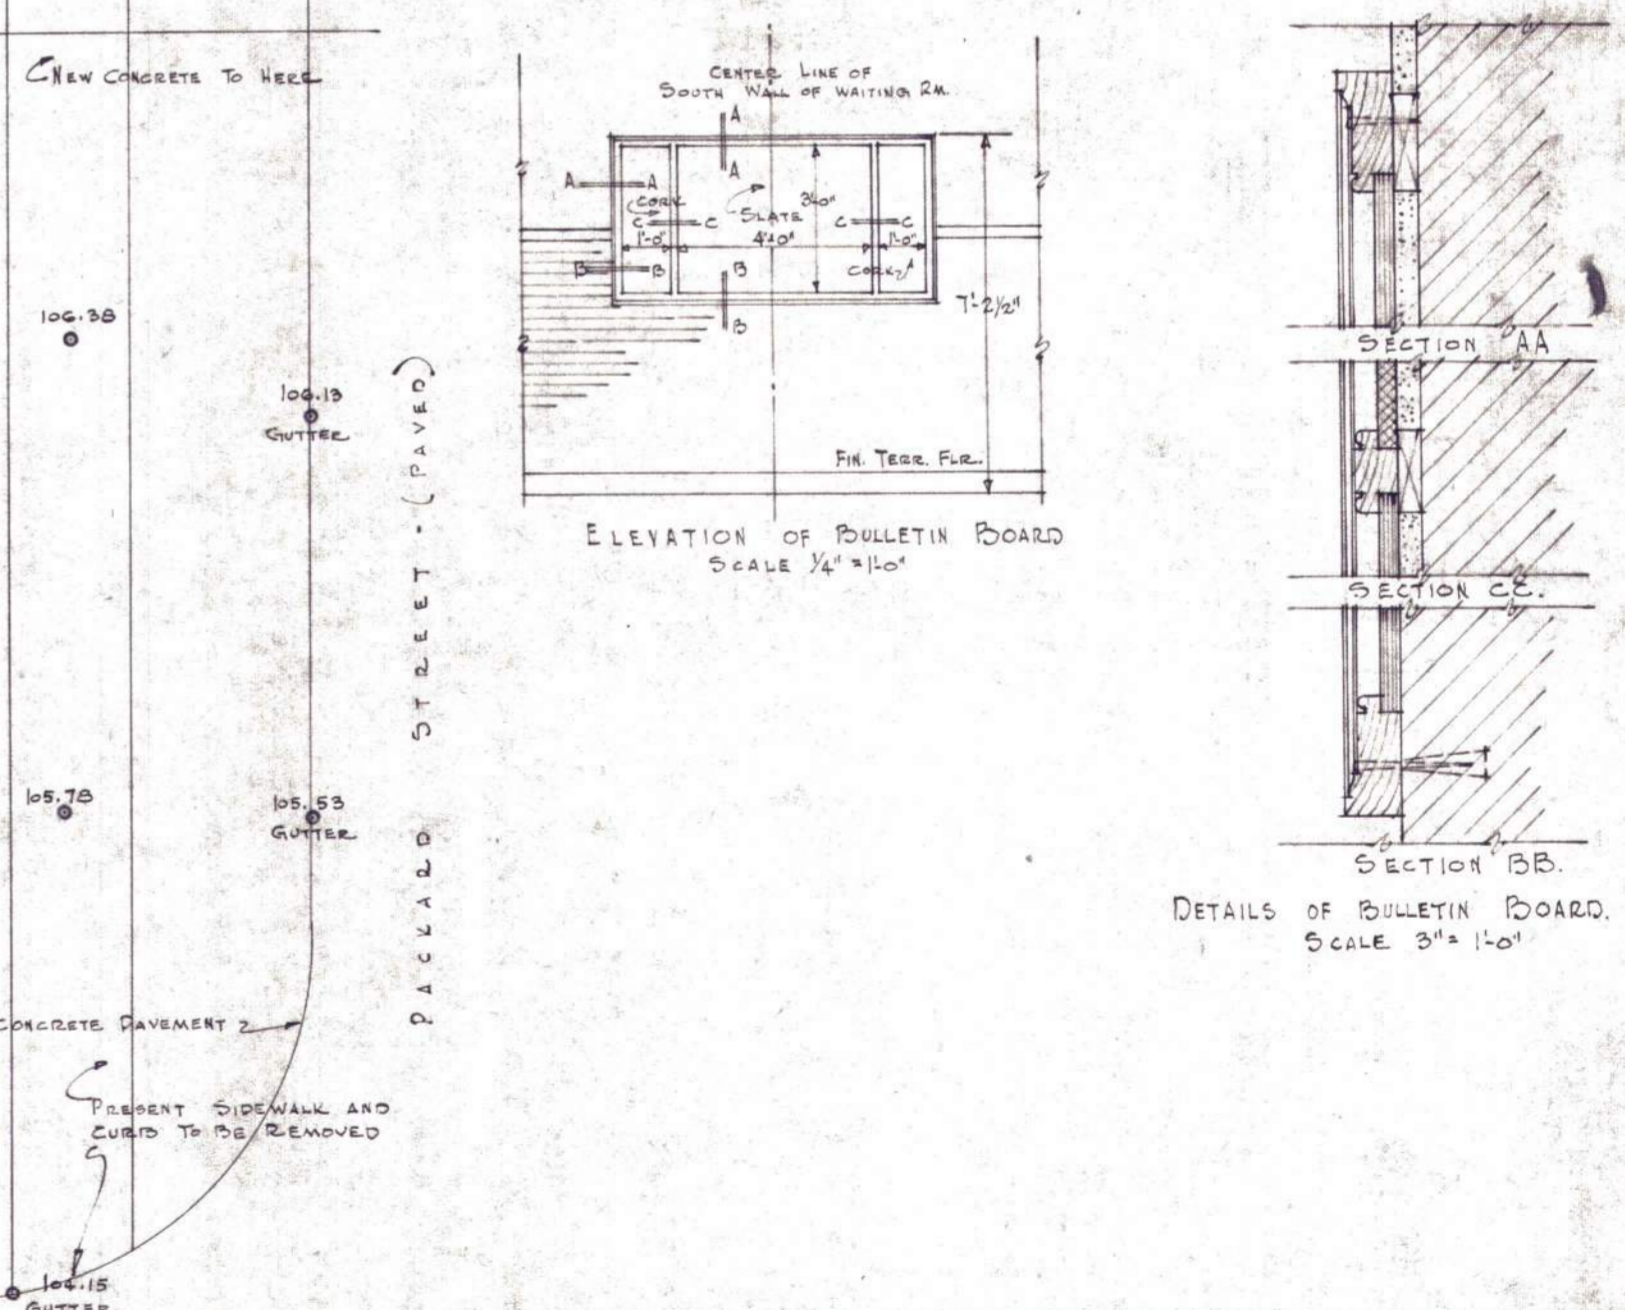

SCALE 3/4" = 1'-0"

ILLINOIS TERMINAL RAILROAD SYSTEM
PASSENGER STATION
DECATUR - ILLINOIS
CHARLES HARRIS ARCHITECT
DECATUR, ILLINOIS
DATE - DECEMBER 1930. SHEET No. 1.

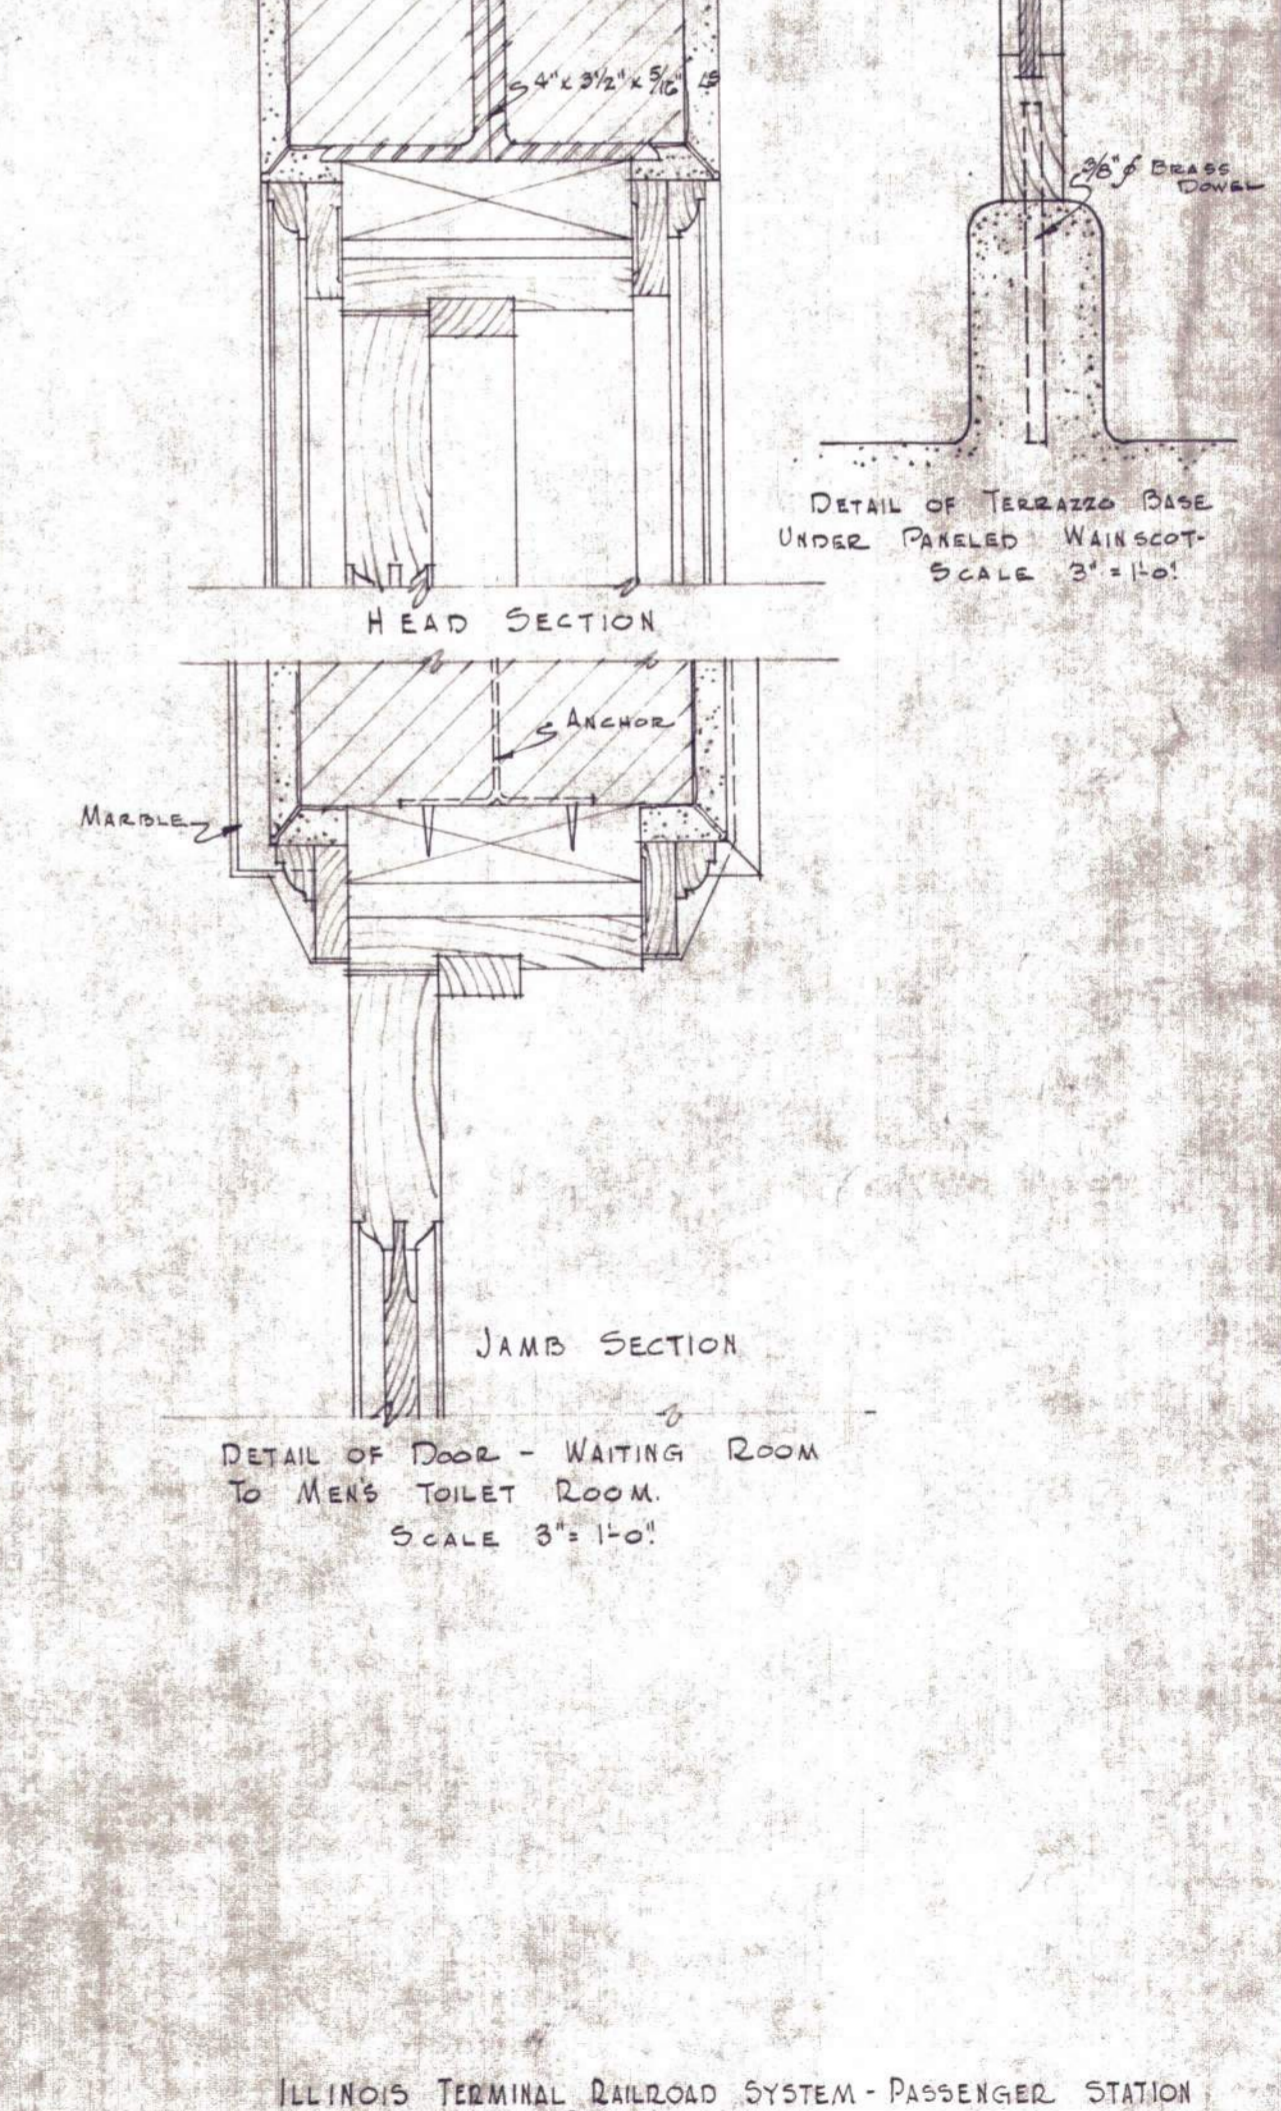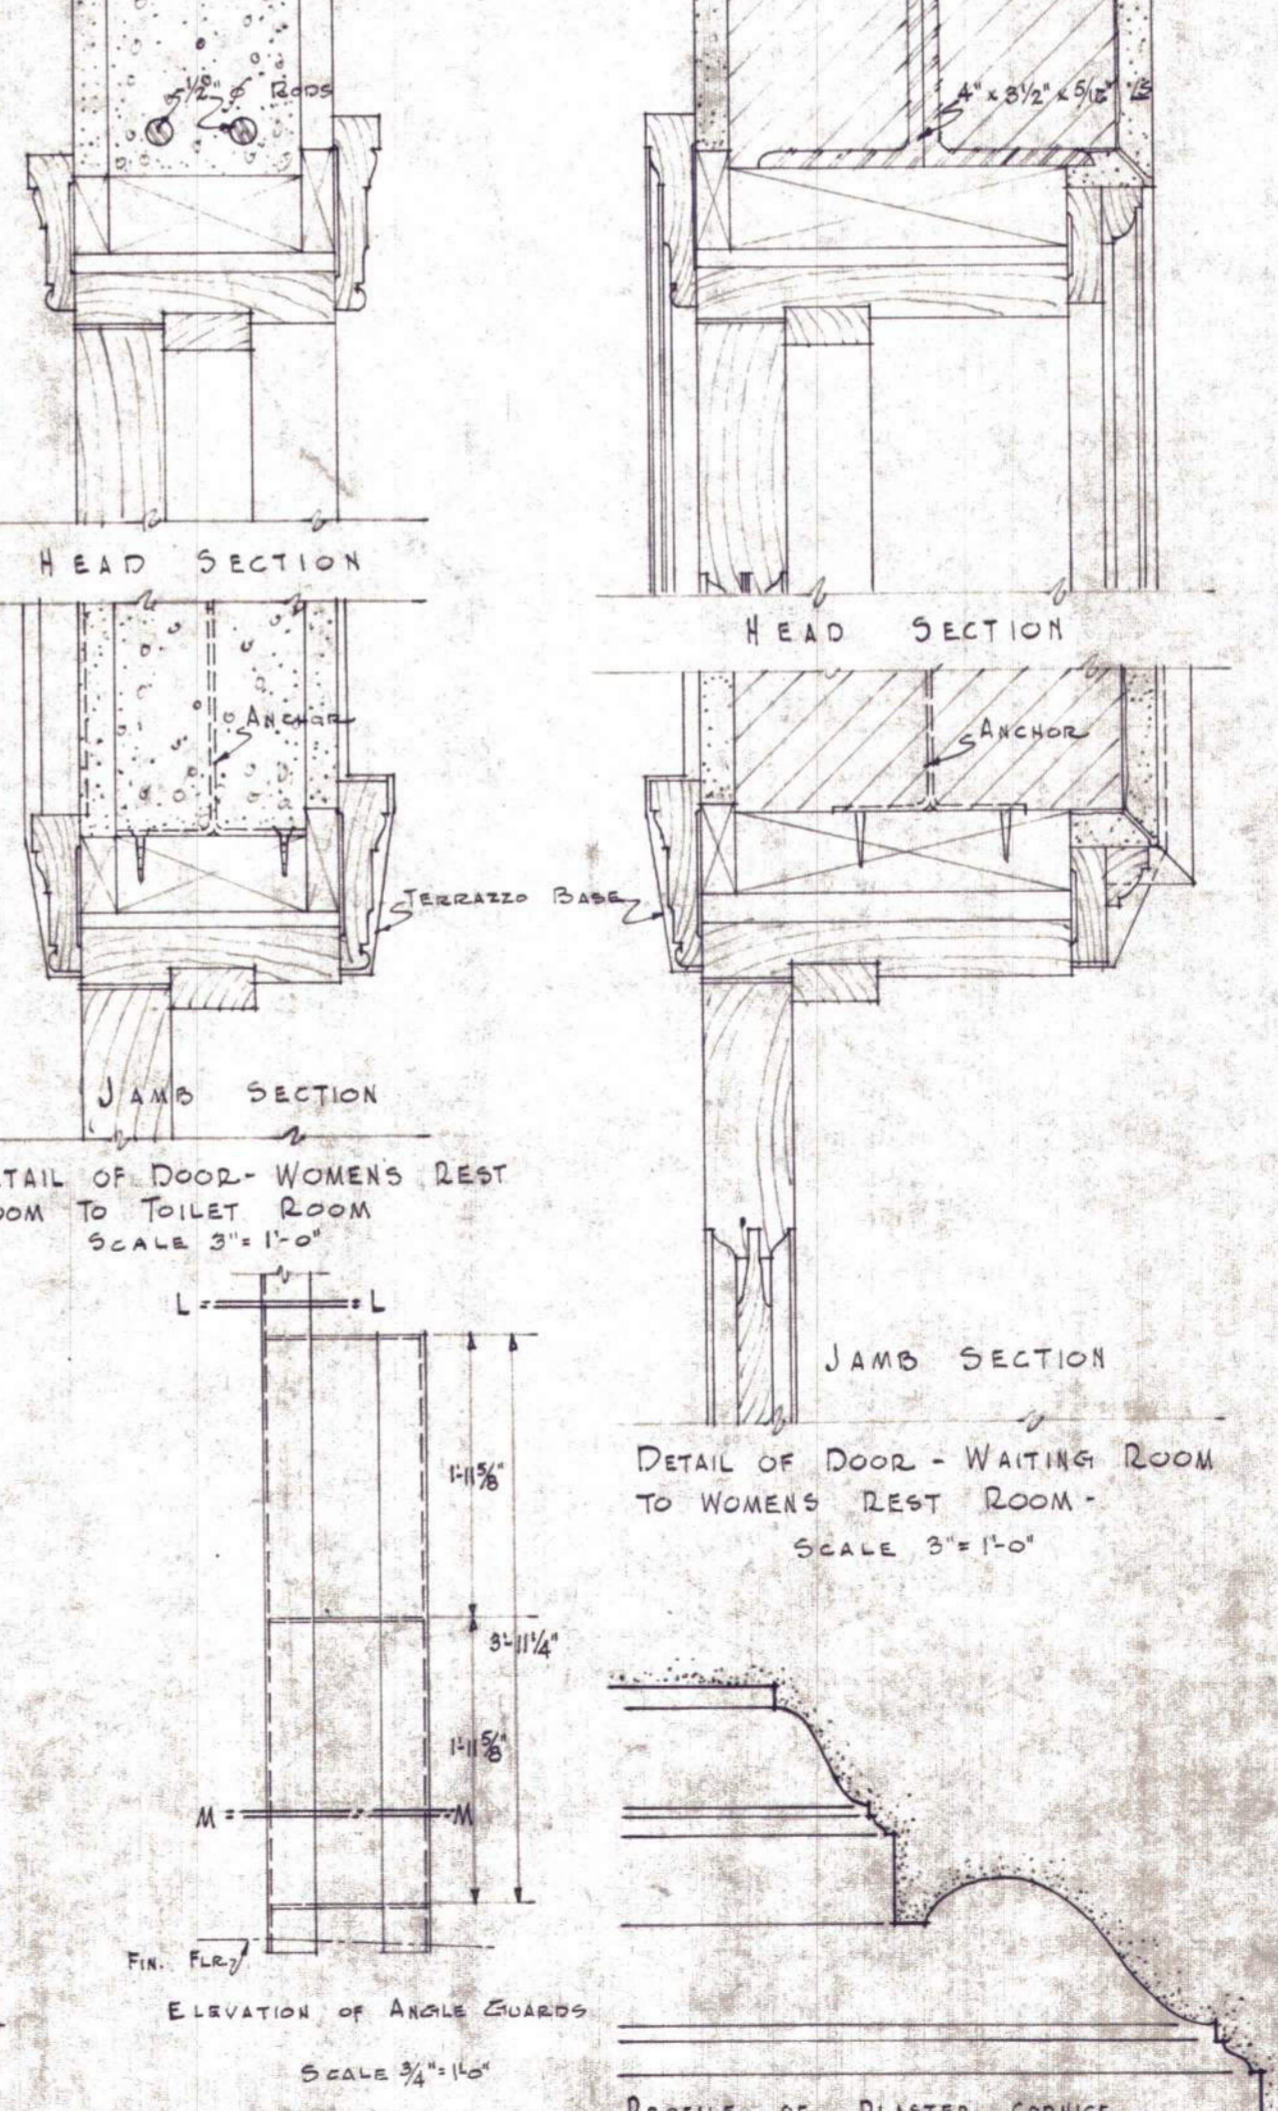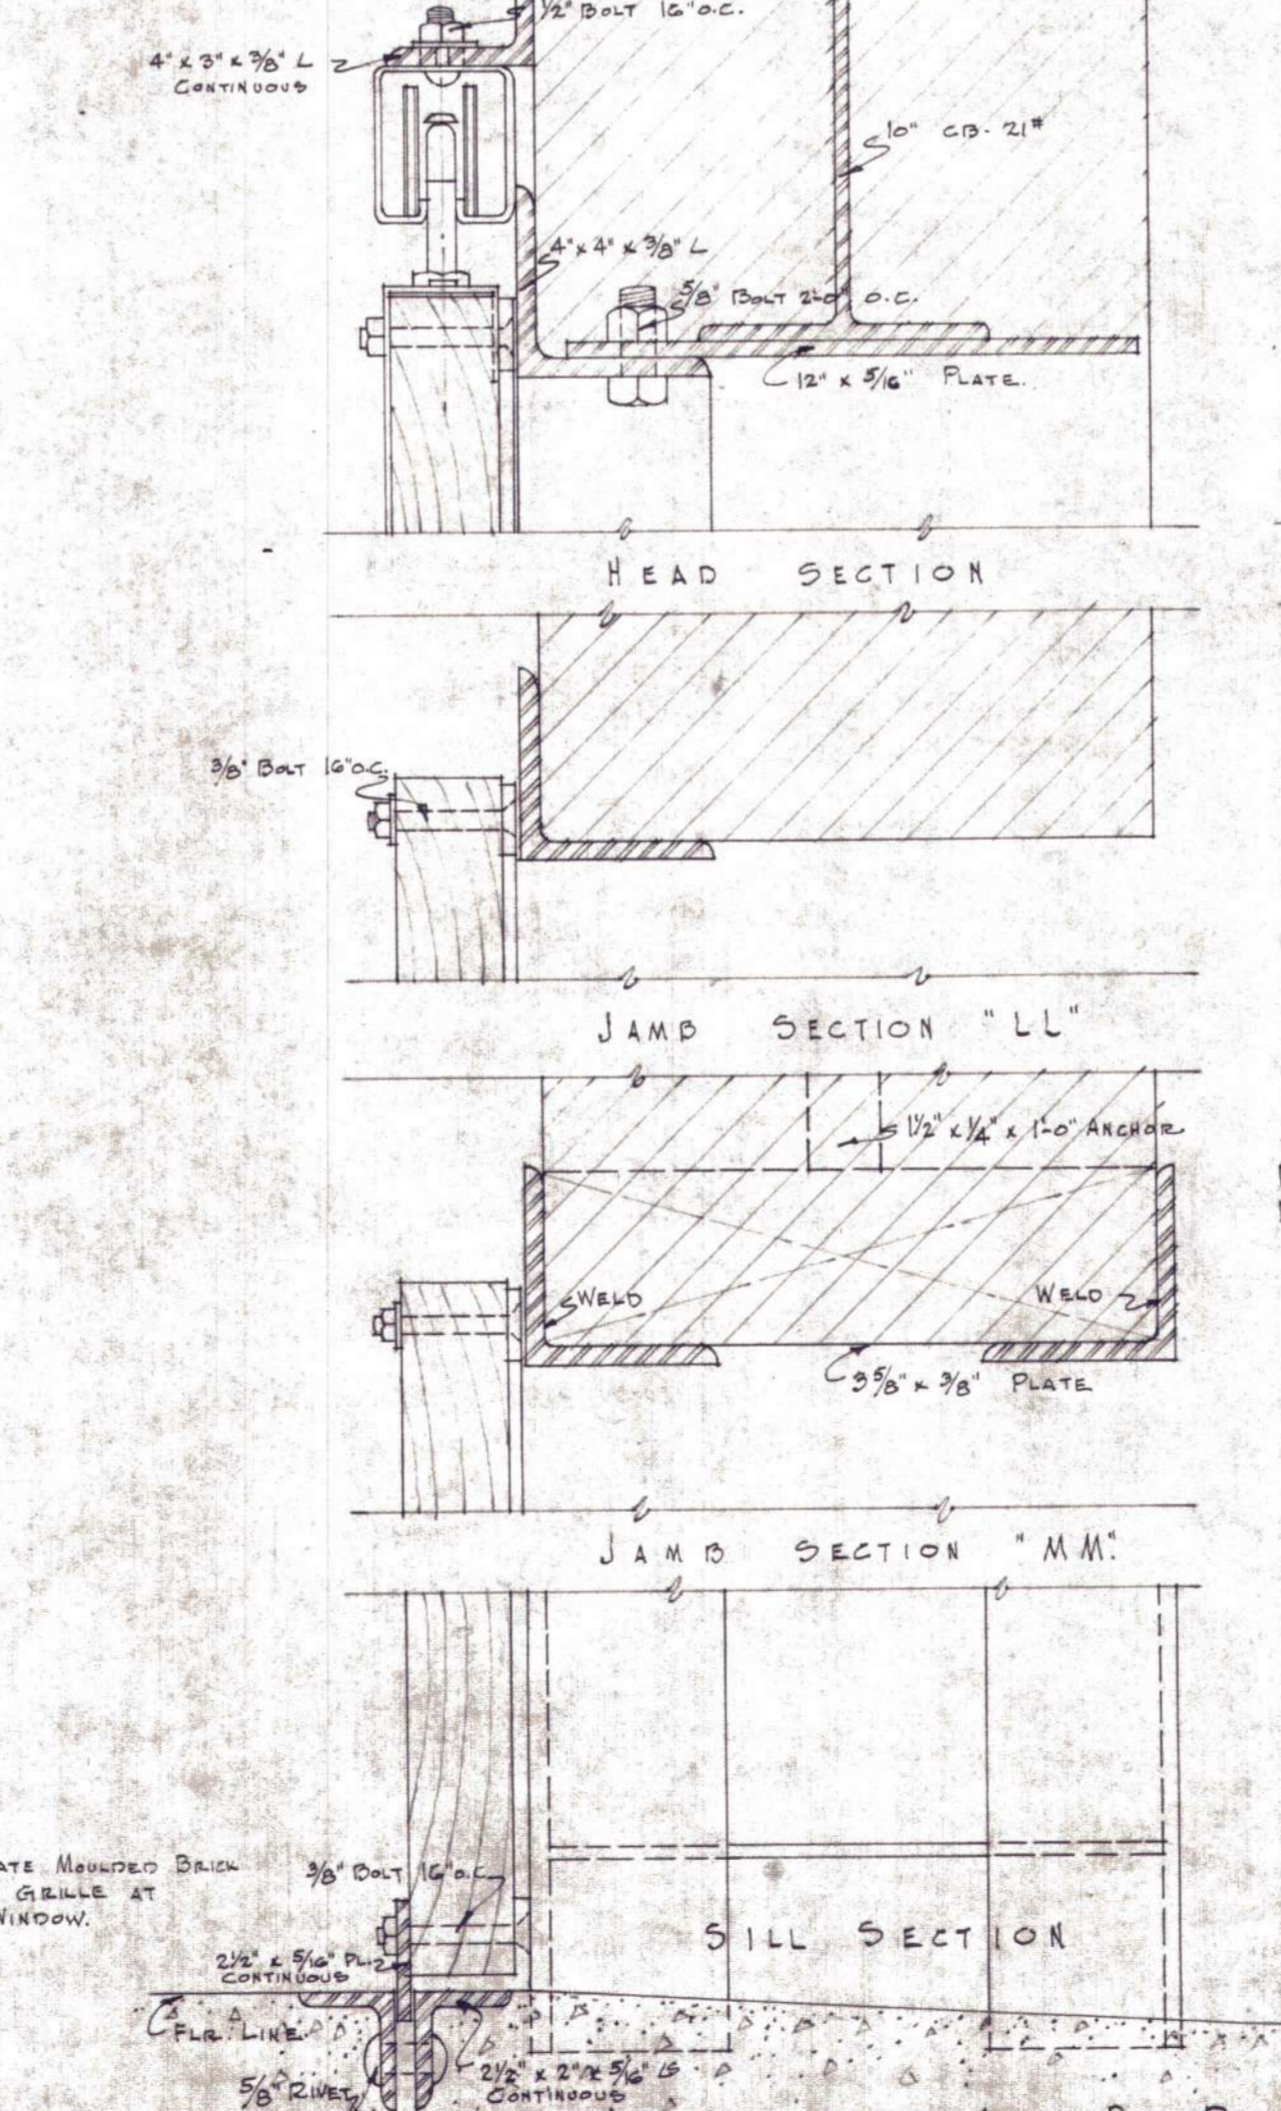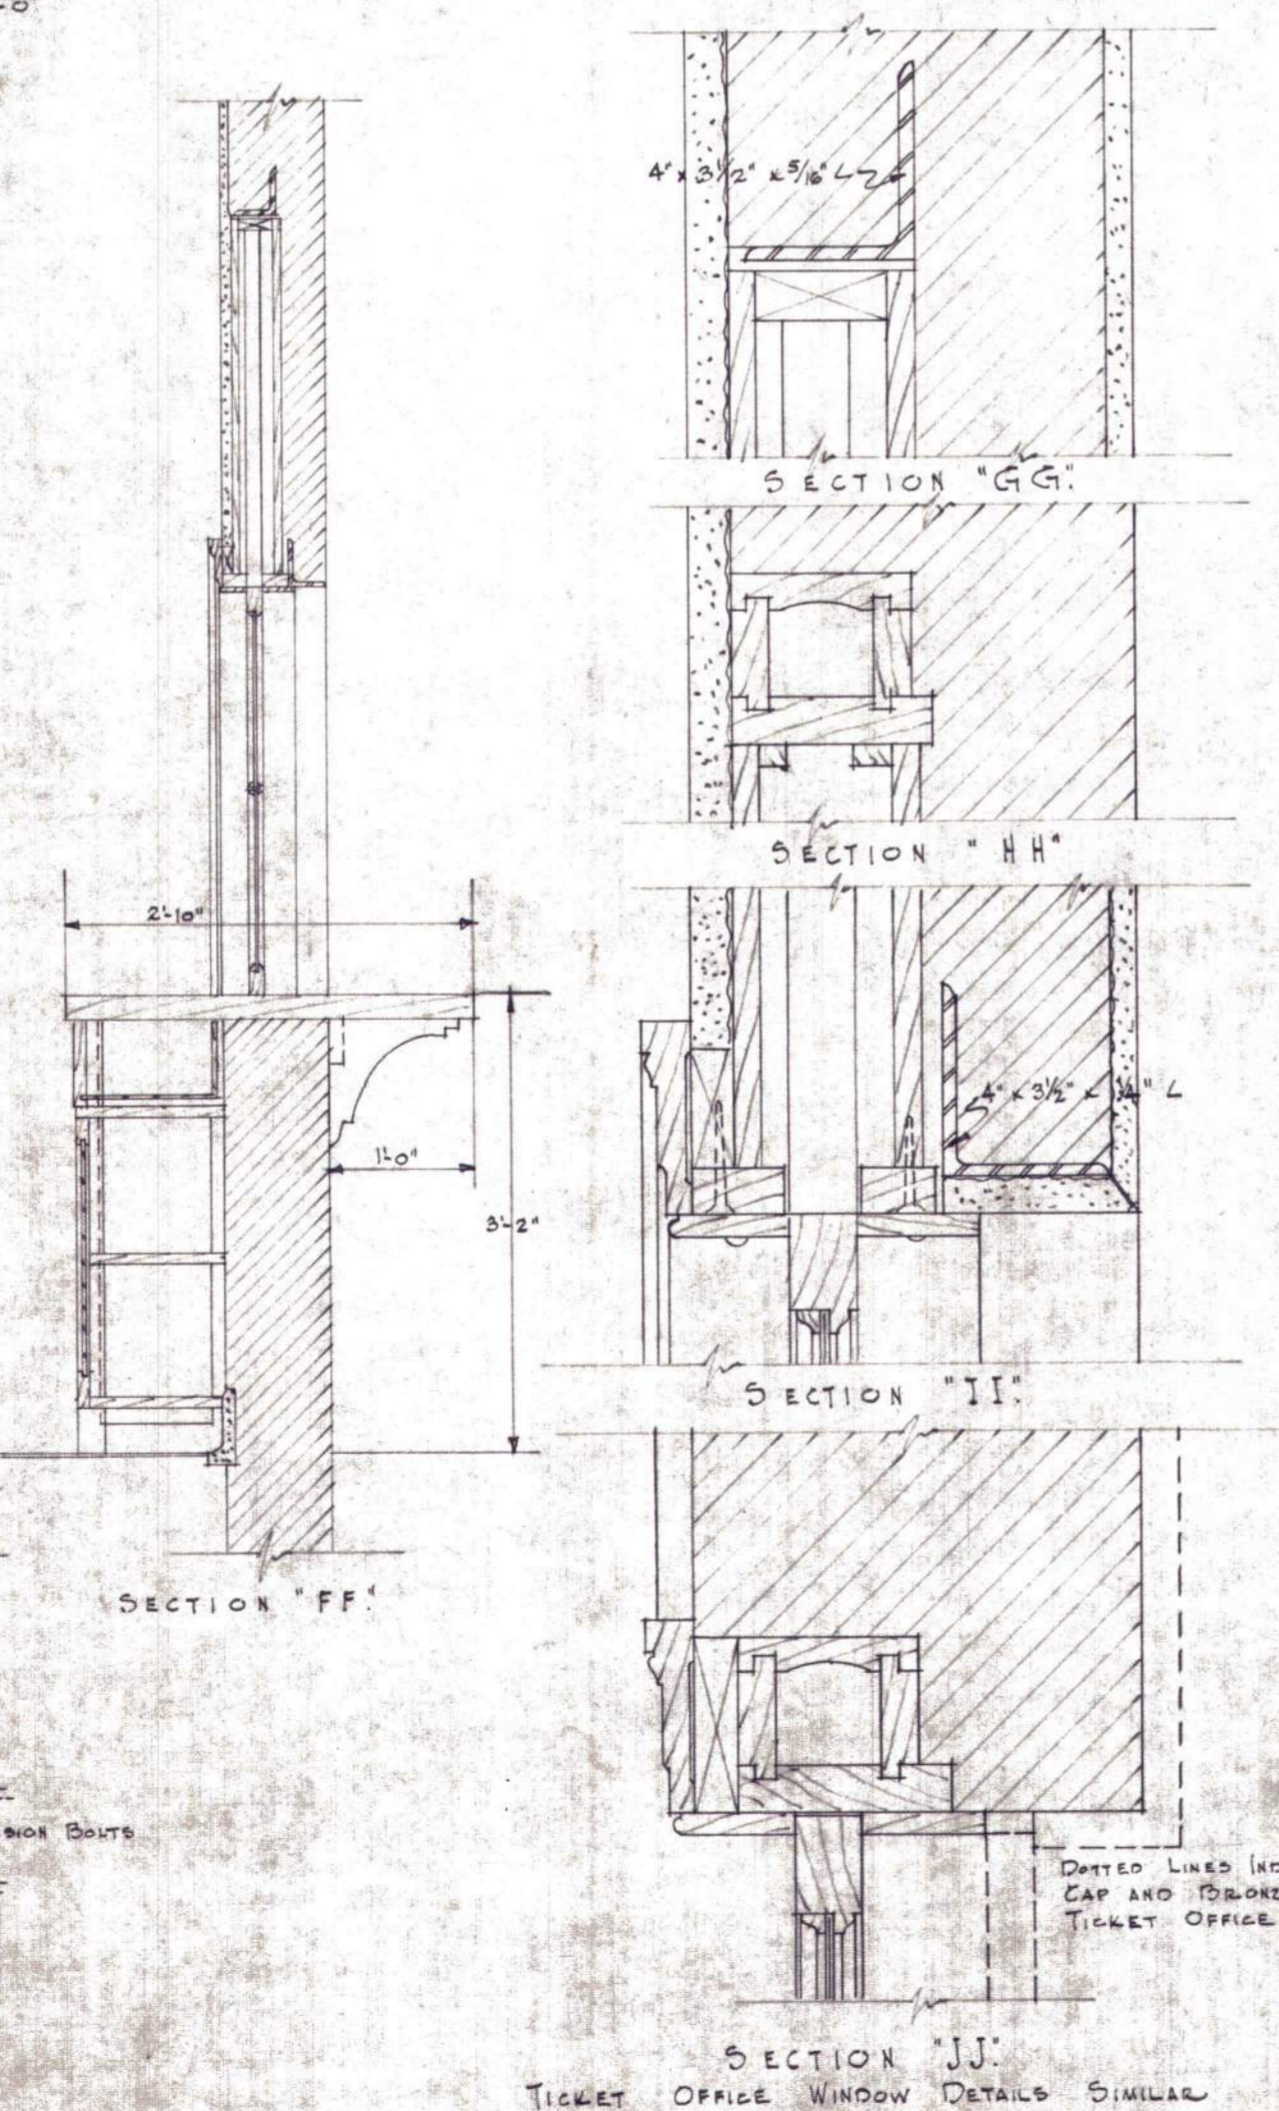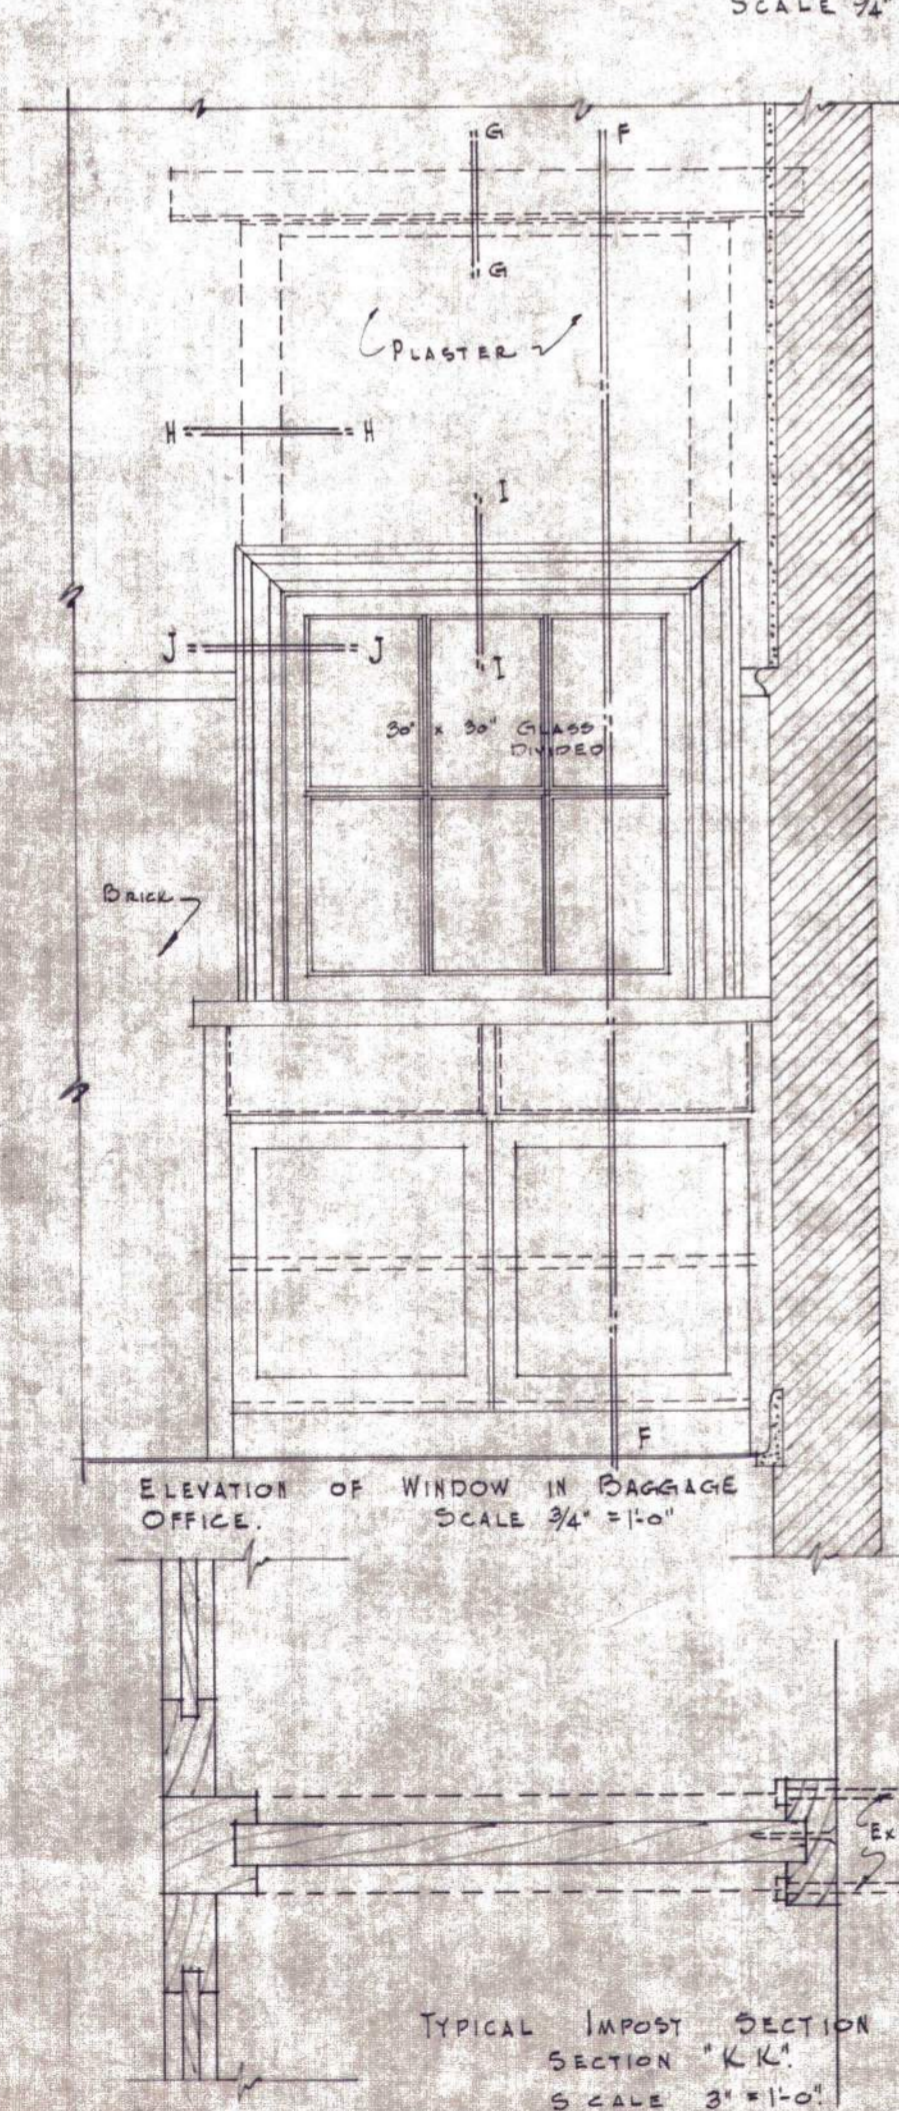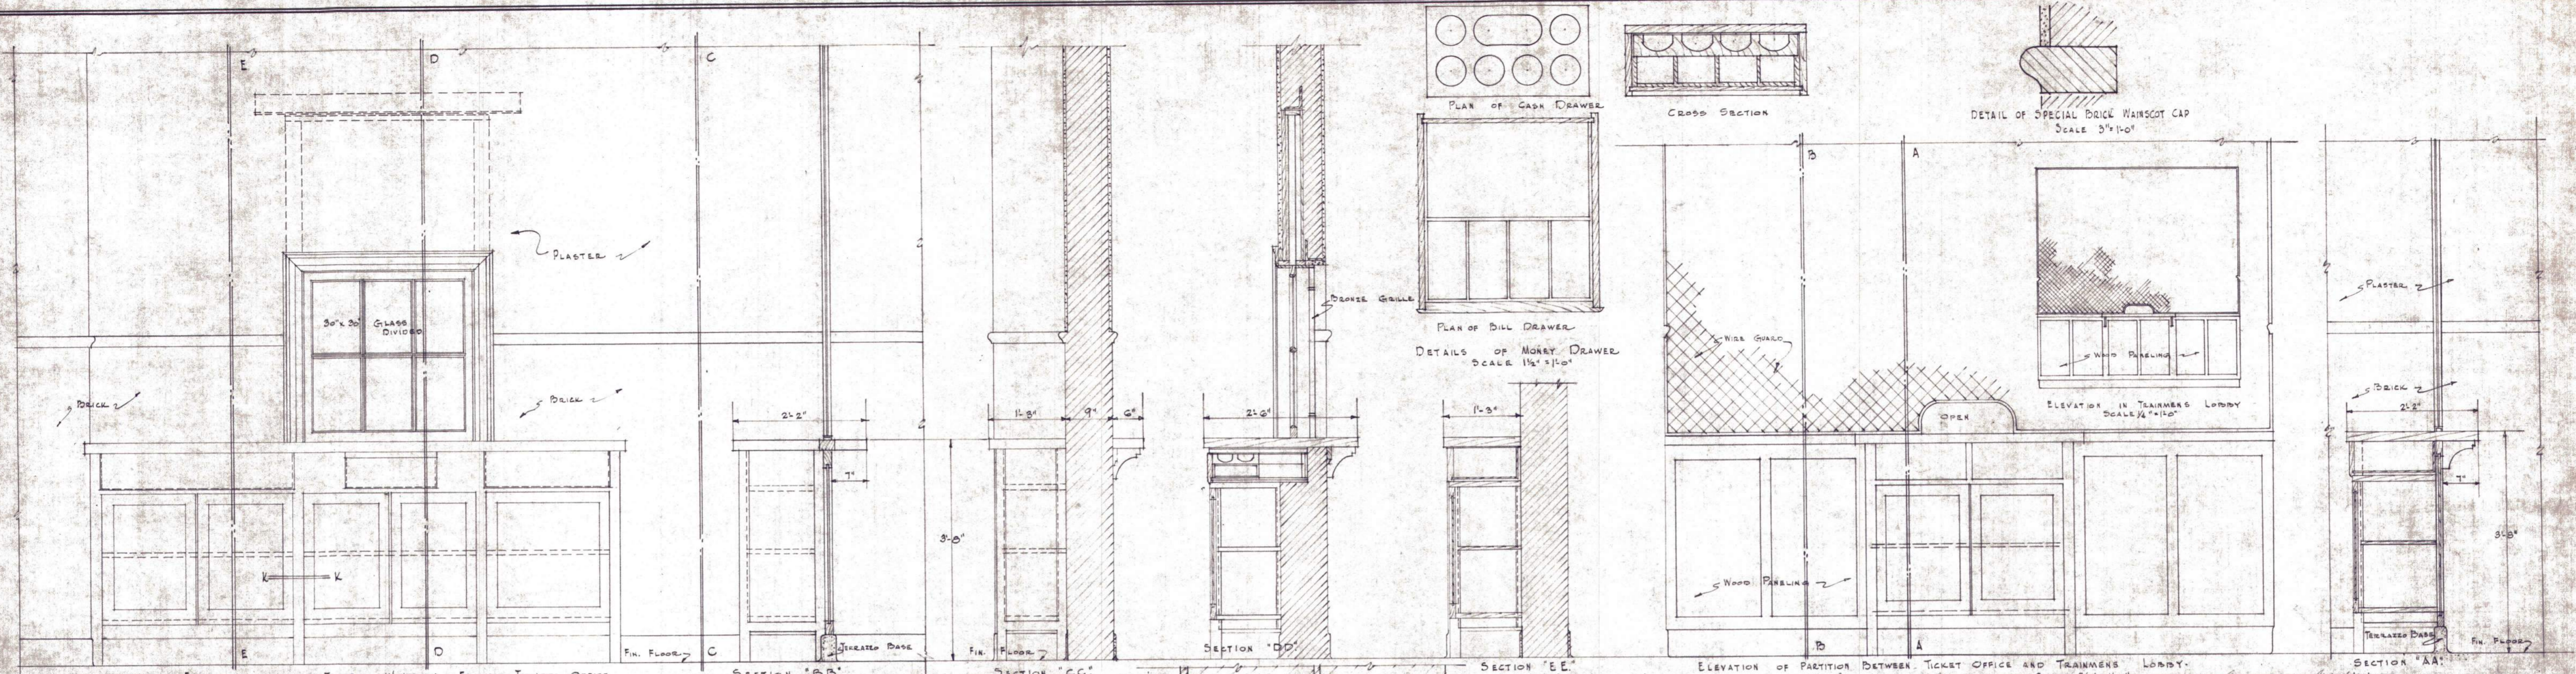

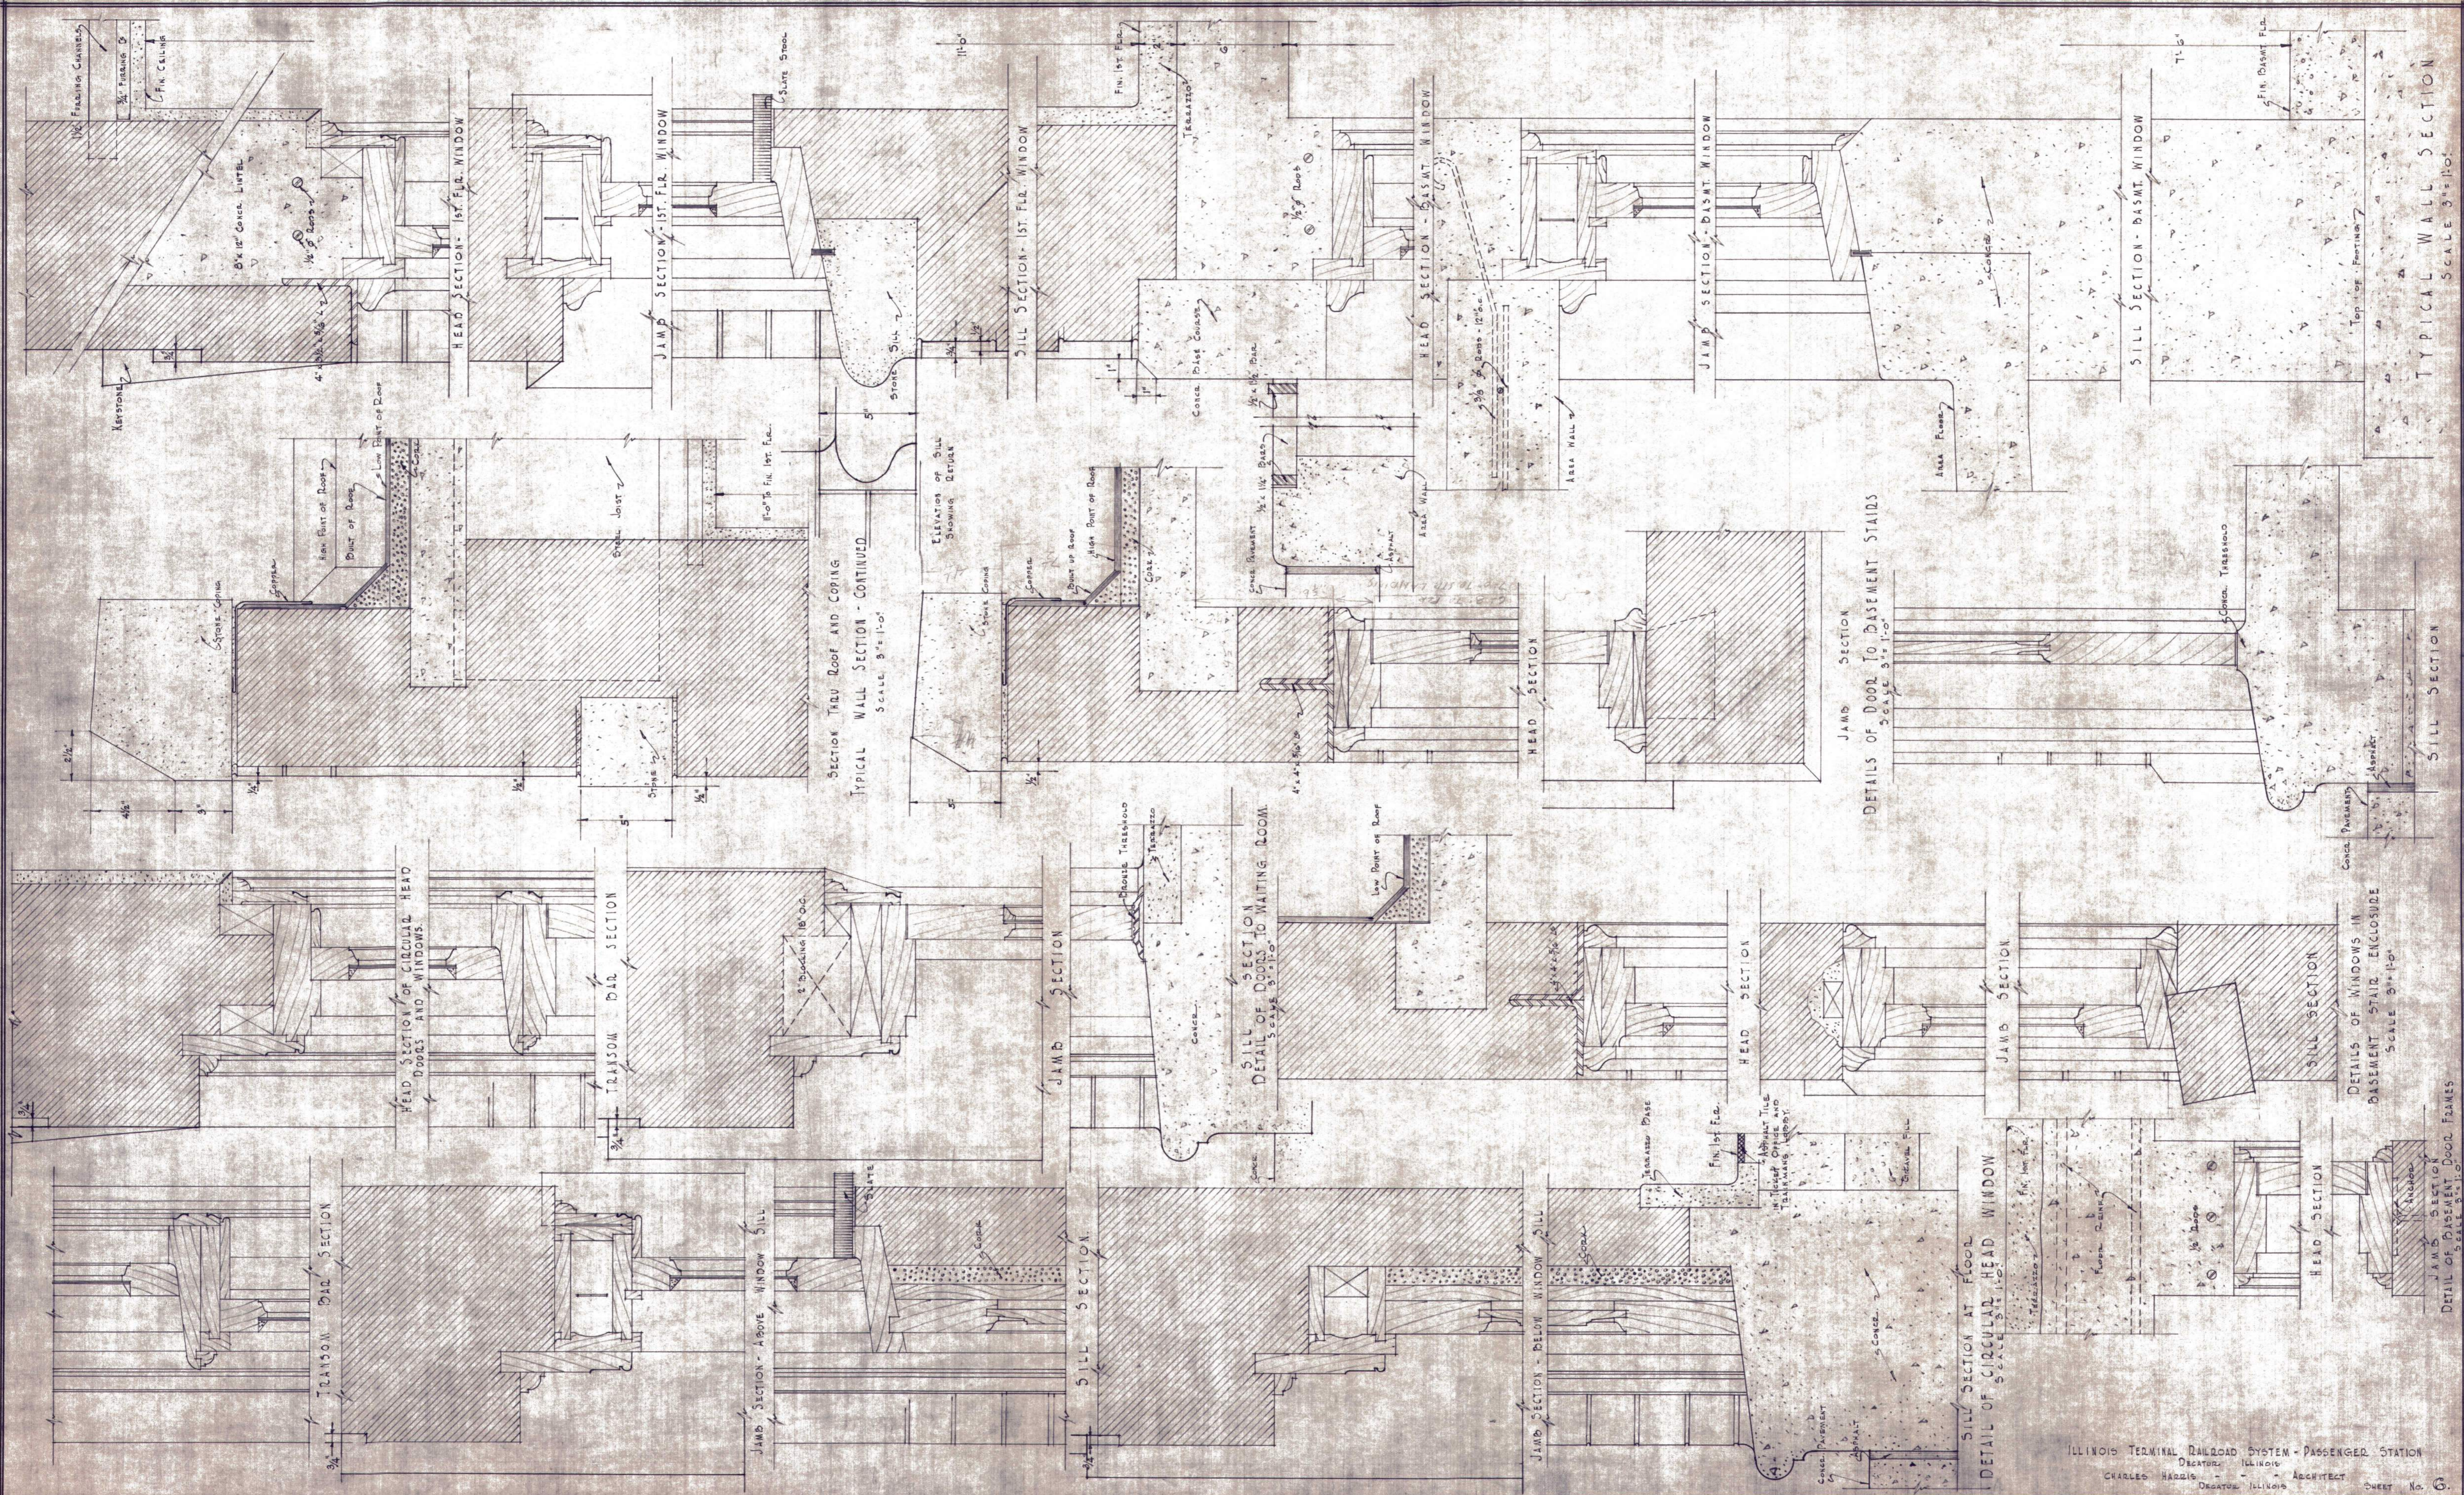

TRANSOM AND HEAD SECTION

HEAD SECTION OF CIRCULAR HEAD DOORS AND WINDOWS

TRANSOM AND HEAD SECTION

JAMB SECTION - ABOVE WINDOW SILL

SILL SECTION

JAMB SECTION - BELOW WINDOW SILL

SILL SECTION AT FLOOR

DETAIL OF BASEMENT DOOR FRAMES

HEAD SECTION - 1ST. FLR. WINDOW

JAMB SECTION - 1ST. FLR. WINDOW

SILL SECTION - 1ST. FLR. WINDOW

HEAD SECTION - BASMT. WINDOW

JAMB SECTION - BASMT. WINDOW

SILL SECTION - BASMT. WINDOW

SECTION THRU ROOF AND COPING

JAMB SECTION

DETAILS OF DOOR TO BASEMENT STAIRS

SILL SECTION

TYPICAL WALL SECTION